



FORT PICKERING SITE IMPROVEMENTS - PHASE I

SALEM, MASSACHUSETTS

DRAWING LIST

L-000 COVER SHEET

LANDSCAPE :

L-001 SITE PREPARATION

L-002 LAYOUT & PLANTING PLAN

LD-001 GENERAL DETAILS

LD-002 GENERAL DETAILS

STRUCTURAL :

S-1 WALL & VAULT REPAIRS

PREPARED BY:

Kyle Zick Landscape Architecture, Inc.

36 Bromfield Street, Suite 202

Boston, MA 02108

617-451-1018 Tel

www.kylezick.com

Structures North, Inc.

60 Washington Street, Suite 401

Salem, MA 01970

P.O. Box 01971

978-745-6817 Tel

www.structures-north.com

NO.	REVISION	DATE

kzla
 Kyle Zick Landscape Architecture, Inc.
 36 Bromfield Street Suite 202 617 451-1018 Tel
 Boston, MA 02108 www.kylezick.com



Job Number:

Project: FORT PICKERING

Drawn By: SLW Checked By: KZ

Date: SEPTEMBER 23, 2015

Scale:

Drawing Title:

COVER

L-000

FORT PICKERING
SITE IMPROVEMENTS

WINTER ISLAND
SALEM, MASSACHUSETTS

CITY OF SALEM



NO.	REVISION	DATE


kzla
Kyle Zick Landscape Architecture, Inc.
36 Bromfield Street Suite 202 617 451-1018 Tel
Boston, MA 02108 www.kyezick.com




Job Number:
Project: FORT PICKERING
Drawn By: SLW Checked By: KZ
Date: SEPTEMBER 23, 2015
Scale:
Drawing Title:

SITE PREPARATION

L-001

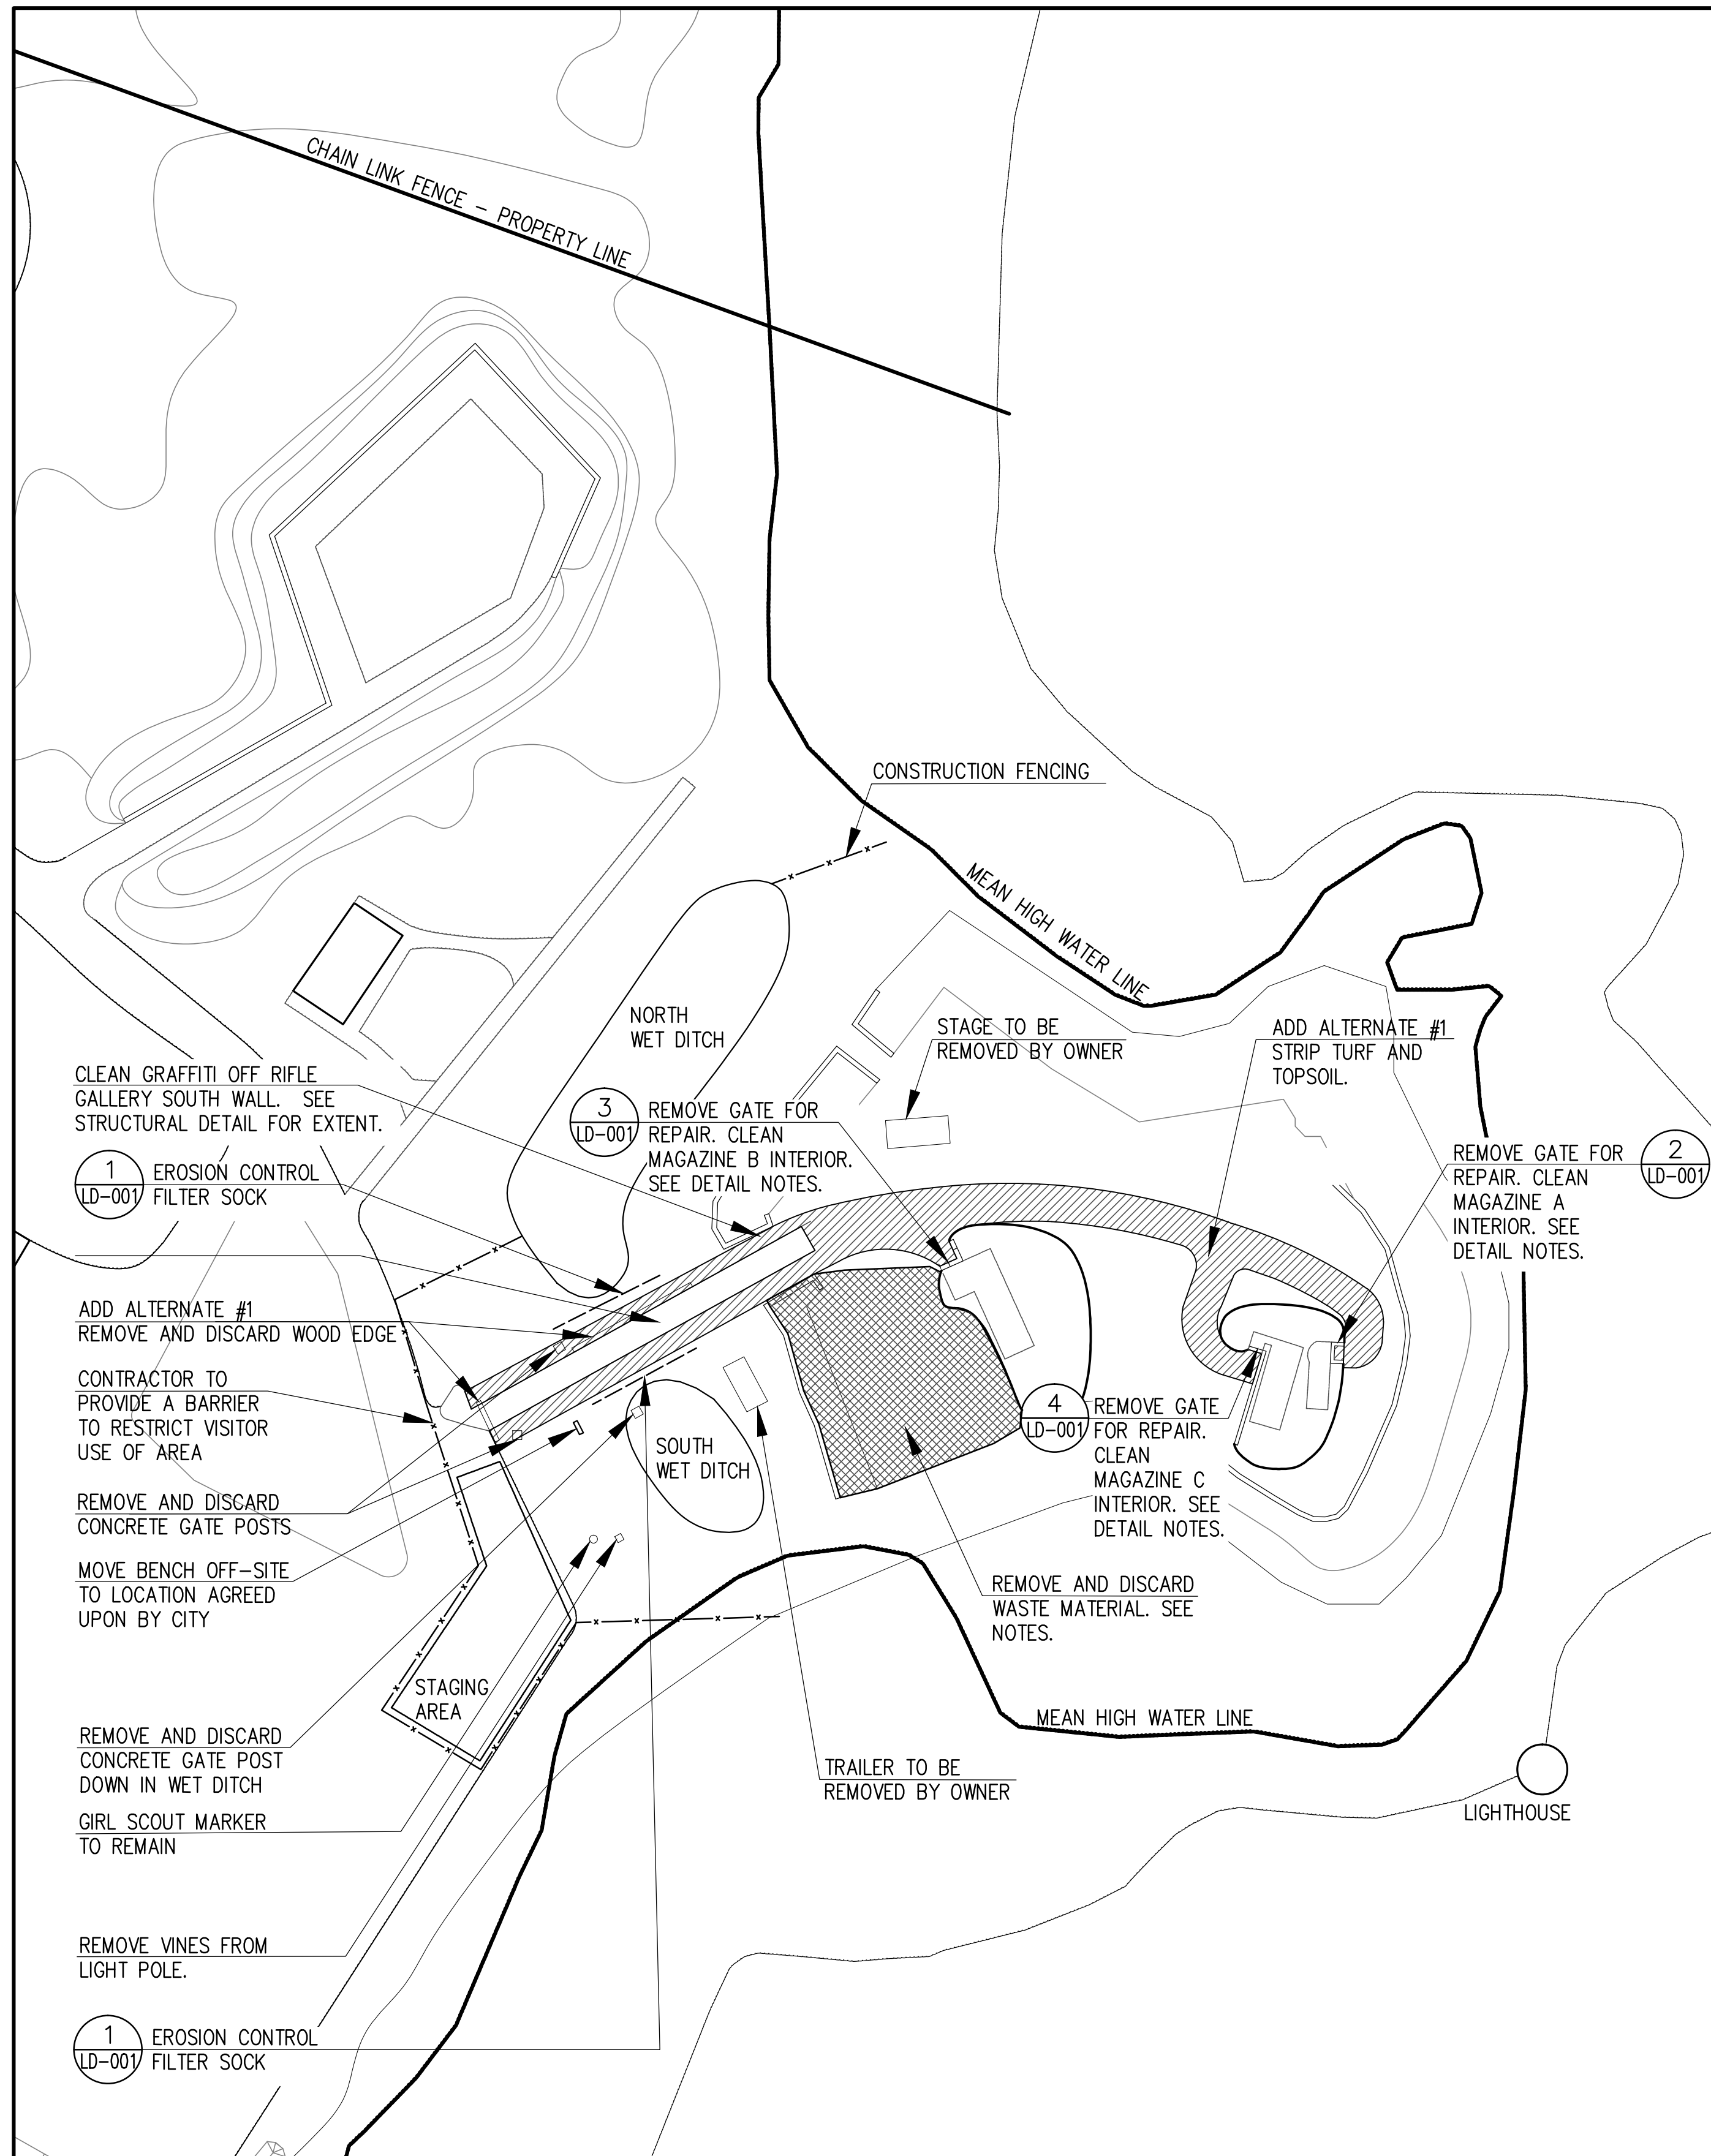


1 SITE PREPARATION
SCALE: 1"=50'-0"

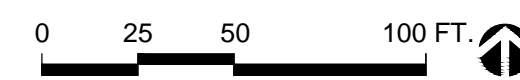


SITE PREPARATION NOTES

1. REMOVE ~2 1/2' FOOT DEEP LAYER OF FALLEN LEAVES, WOOD CHIPS, AND CUTTINGS. SALVAGE GRANITE BLOCKS, STONE, AND OTHER BUILDING MATERIALS AS DIRECTED.
2. CLEAR DEBRIS AND ANIMAL DROPPINGS FROM SUBTERRANEAN MAGAZINES. STOCKPILE LOOSE BRICK, STONE, AND OTHER BUILDING MATERIALS AS DIRECTED. EXPECT AND PREPARE FOR UNSANITARY CONDITIONS.

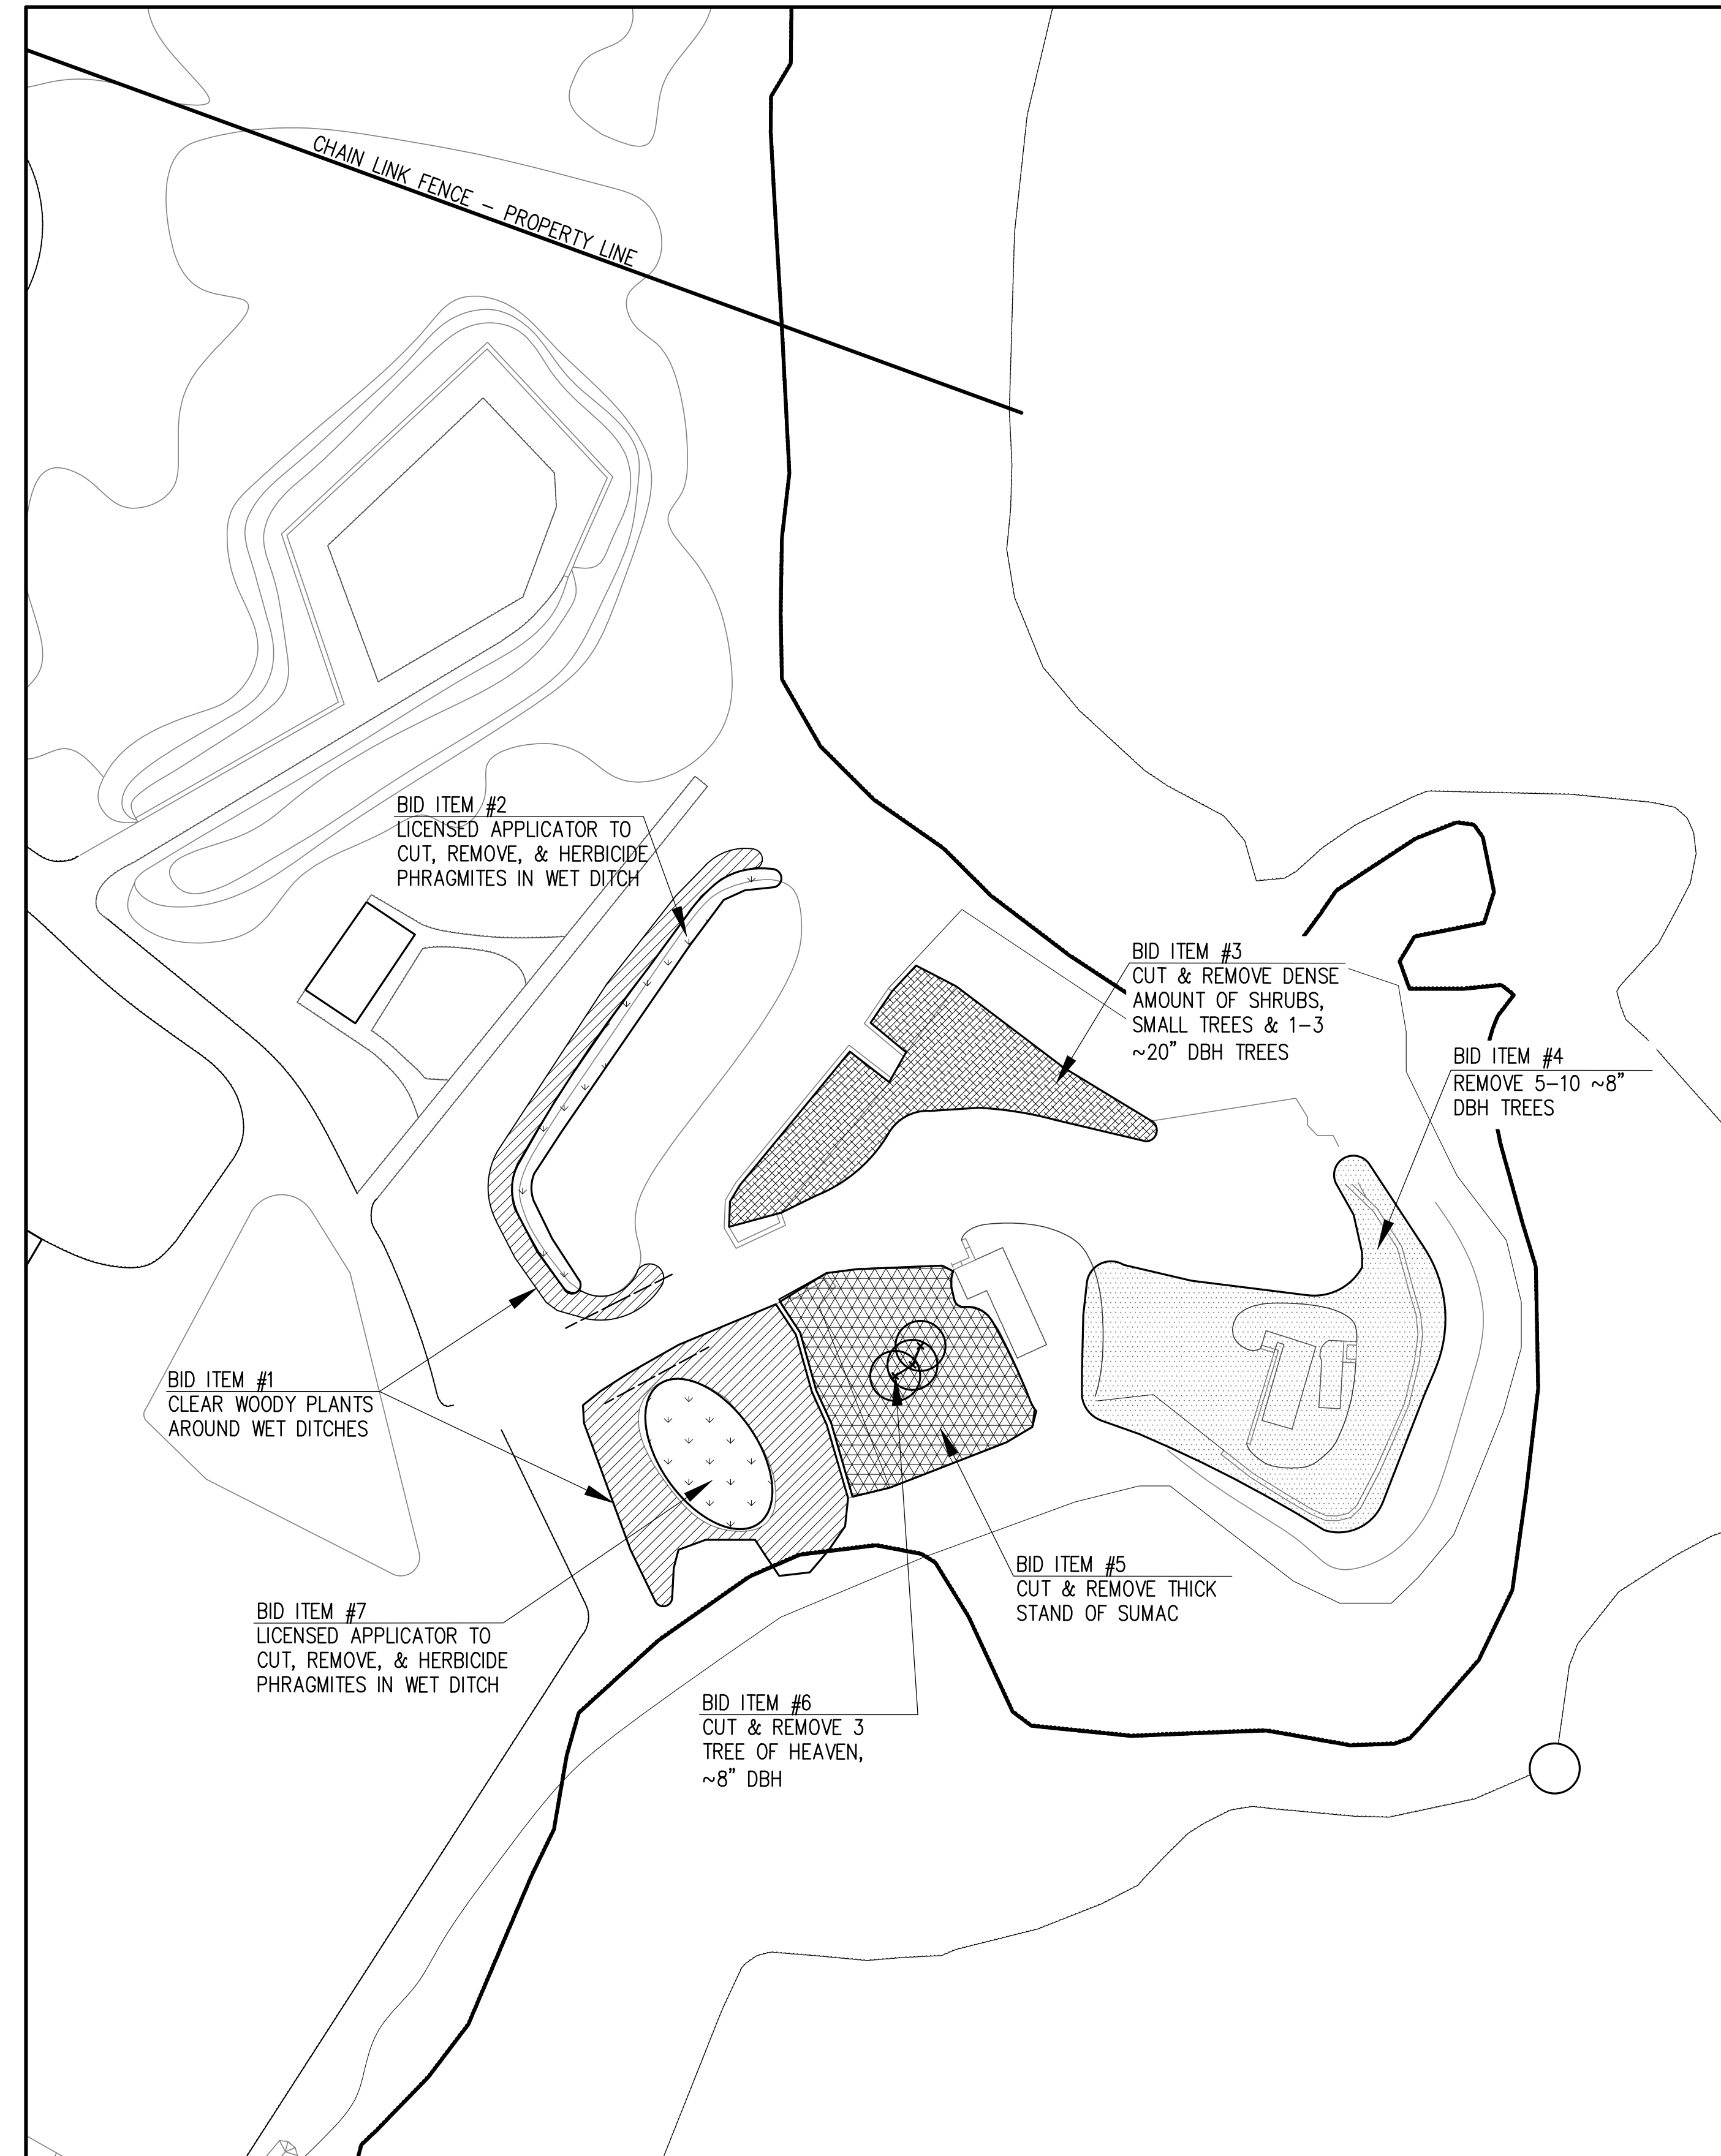


1 SITE PREPARATION: VEGETATION REMOVAL
SCALE: 1"=50'-0"

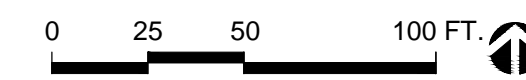


**FORT PICKERING
SITE IMPROVEMENTS**

WINTER ISLAND
SALEM, MASSACHUSETTS

CITY OF SALEM

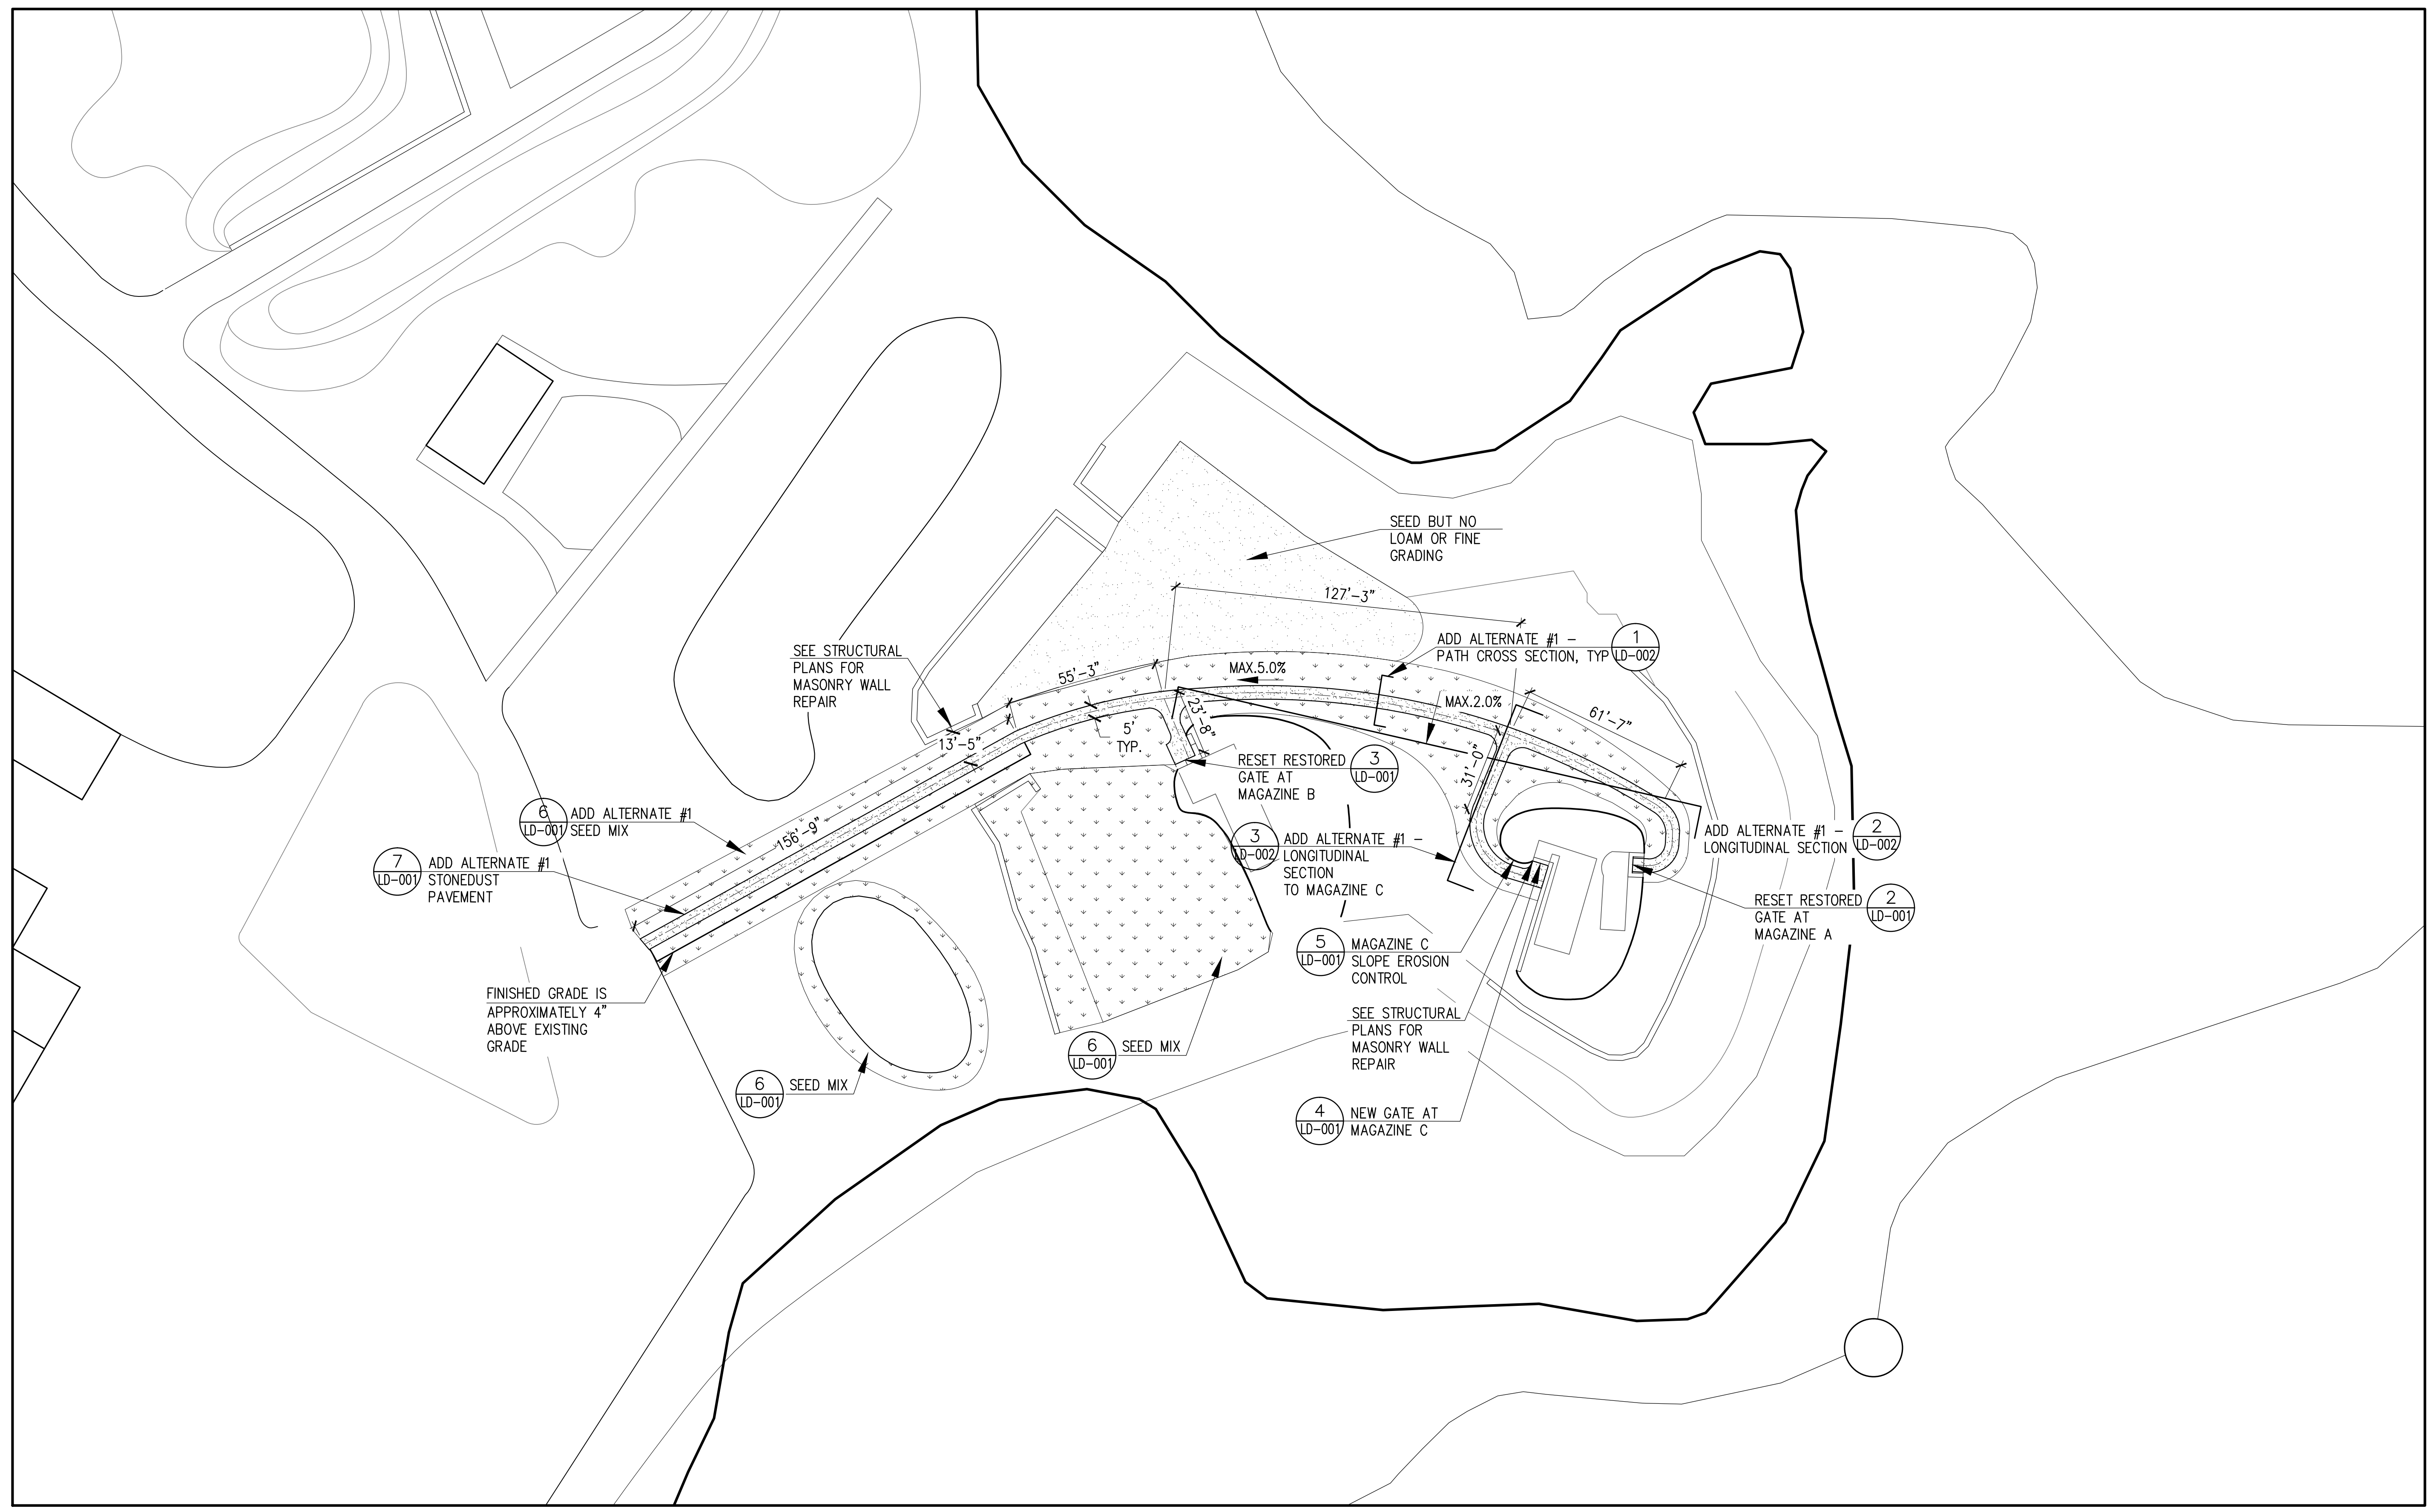

1 LAYOUT & PLANTING PLAN
SCALE: 1"=30'-0"

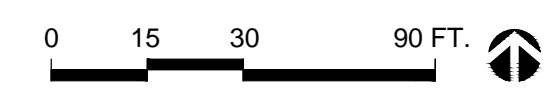

NO.	REVISION	DATE

kzla
Kyle Zick Landscape Architecture, Inc.
36 Bronfield Street Suite 202 617 451-1018 Tel
Boston, MA 02108 www.kyezick.com



Job Number:
Project: FORT PICKERING
Drawn By: SLW Checked By: KZ
Date: SEPTEMBER 23, 2015
Scale:
Drawing Title:

LAYOUT & PLANTING PLAN

L-002



NO.	REVISION	DATE


kzla
Kyle Zick Landscape Architecture, Inc.
36 Bromfield Street Suite 202 Boston, MA 02108 617 451-1018 Tel www.kyzezick.com



Job Number:
Project: FORT PICKERING
Drawn By: SLW Checked By: KZ
Date: SEPTEMBER 23, 2015
Scale:
Drawing Title:


GENERAL DETAILS

LD-001

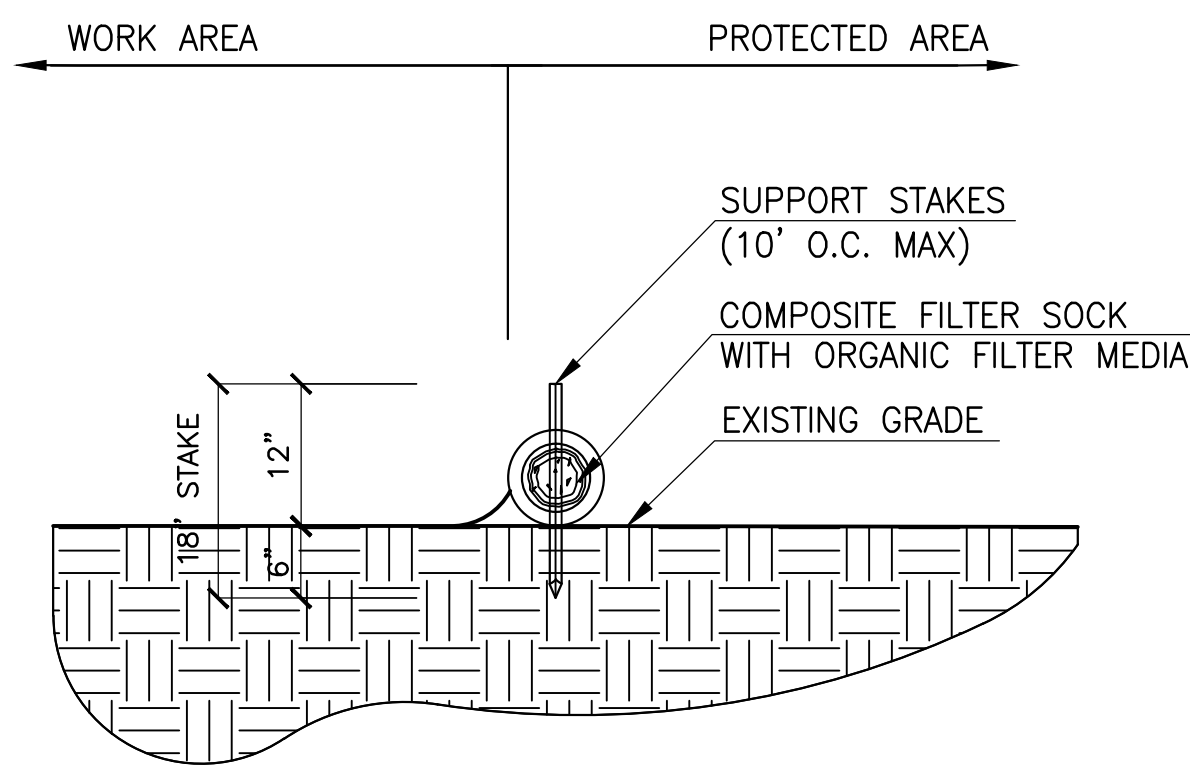

1 EROSION CONTROL FILTER SOCK

SCALE: 3/4"=1'-0"

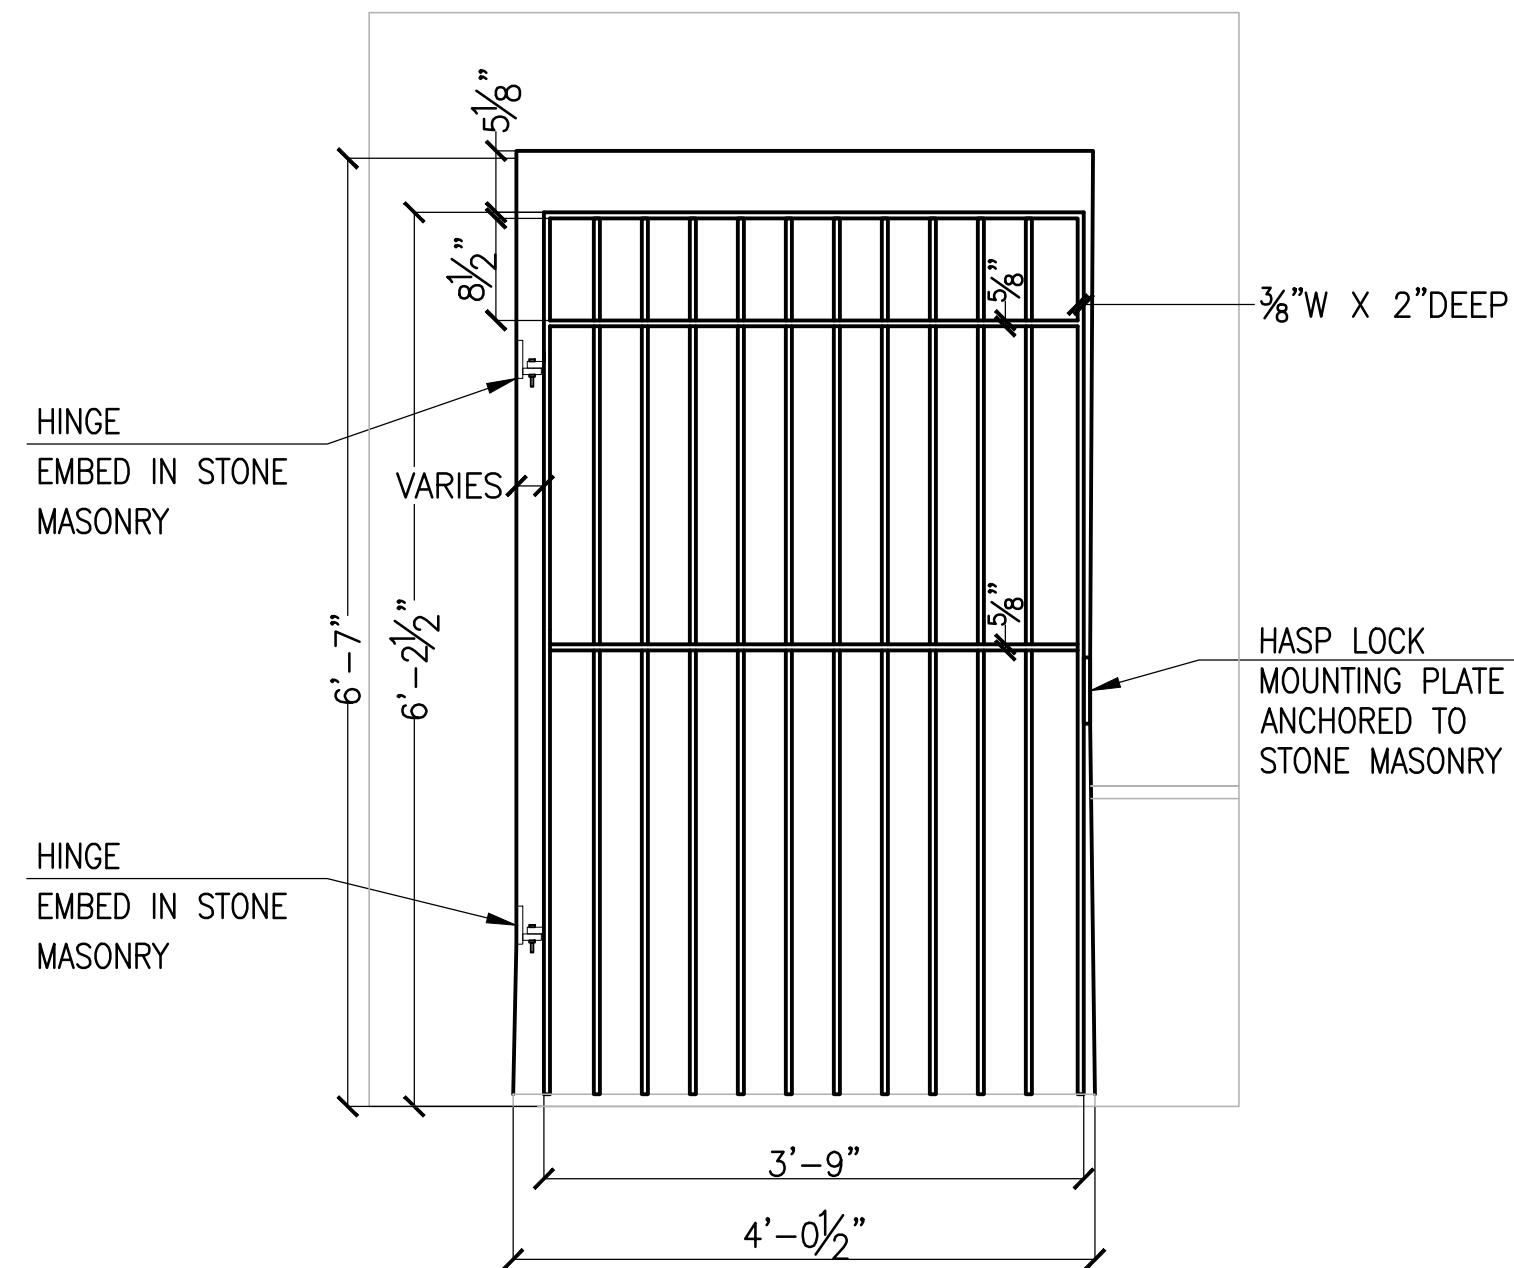


3 MAGAZINE B GATE RESTORATION

SCALE: 1/16"=1'-0"


RESTORATION NOTES

1. REMOVE GATE, STRIP PAINT, STRAIGHTEN BENT BARS, FABRICATE NEW HASP, HINGES, BRACKETS.
2. GALVANIZE AND PAINT GATE.
3. REMOVE BOLT SECURING GATE.
4. PROVIDE LOCKED TEMPORARY CHAIN LINK GATE FOR DURATION OF TIME THAT STEEL GATE IS REMOVED.
5. CLEAN DEBRIS FROM STAIRS DOWN INTO MAGAZINE.

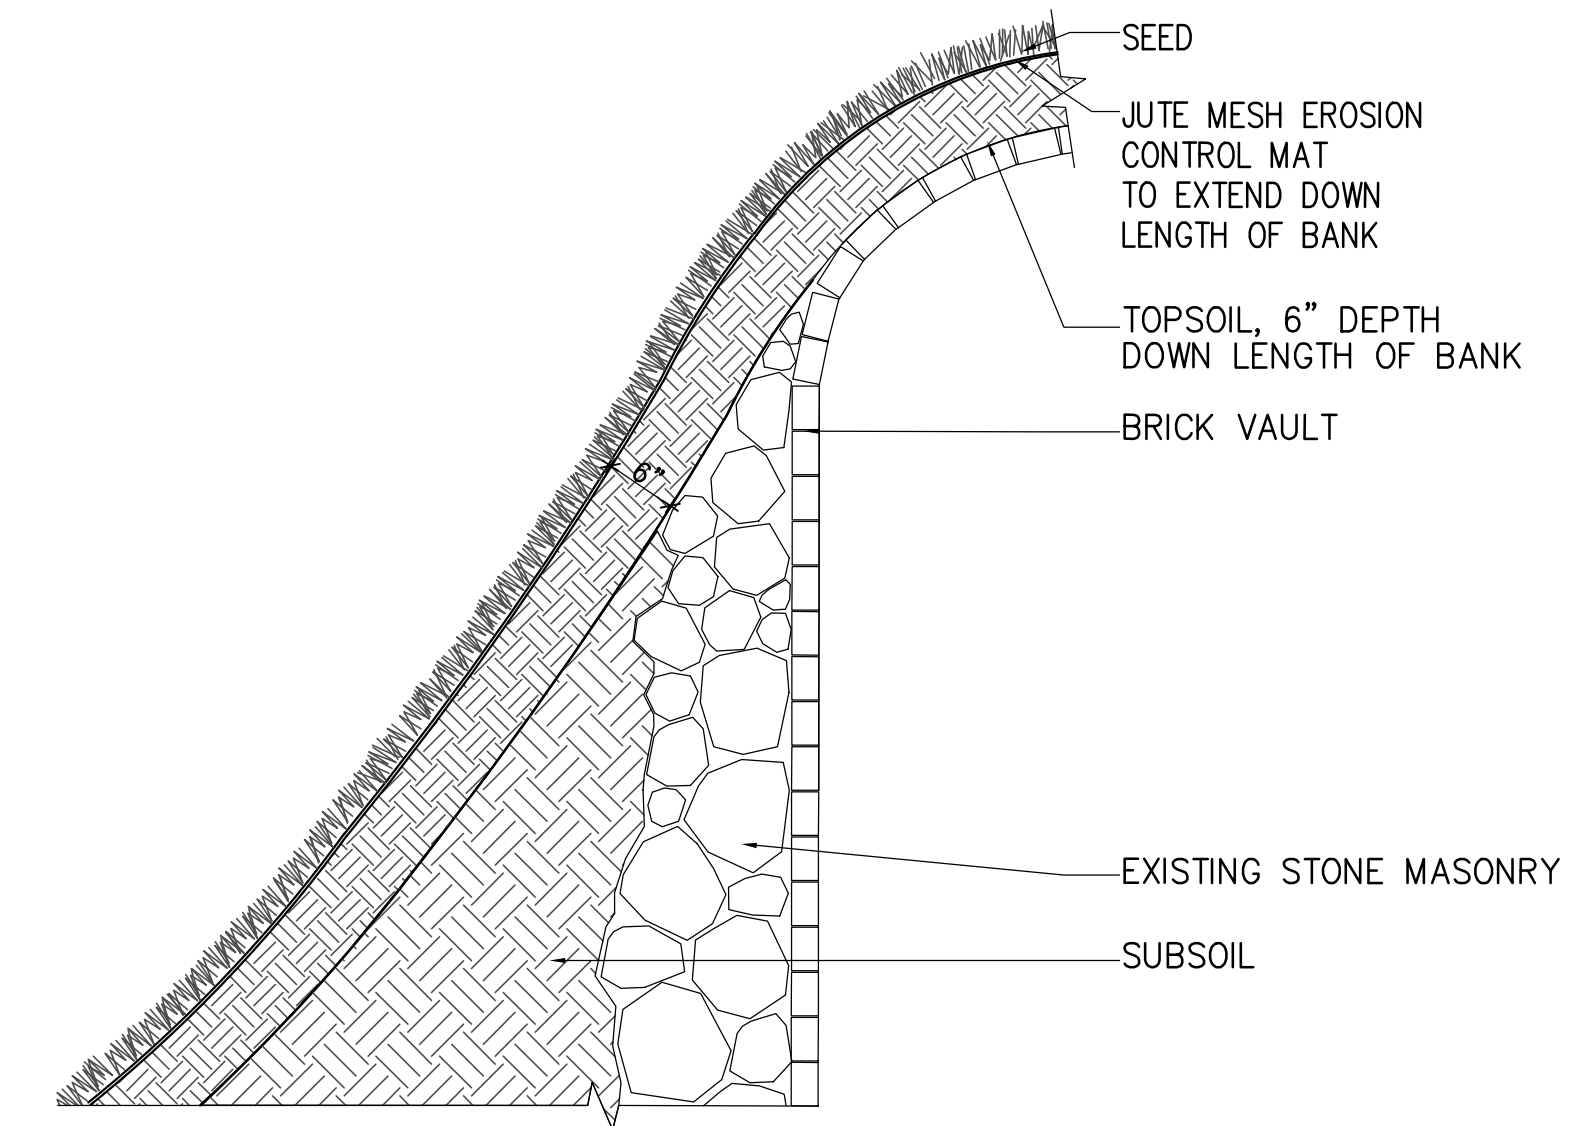

5 MAGAZINE C SLOPE EROSION CONTROL

SCALE: 1/16"=1'-0"

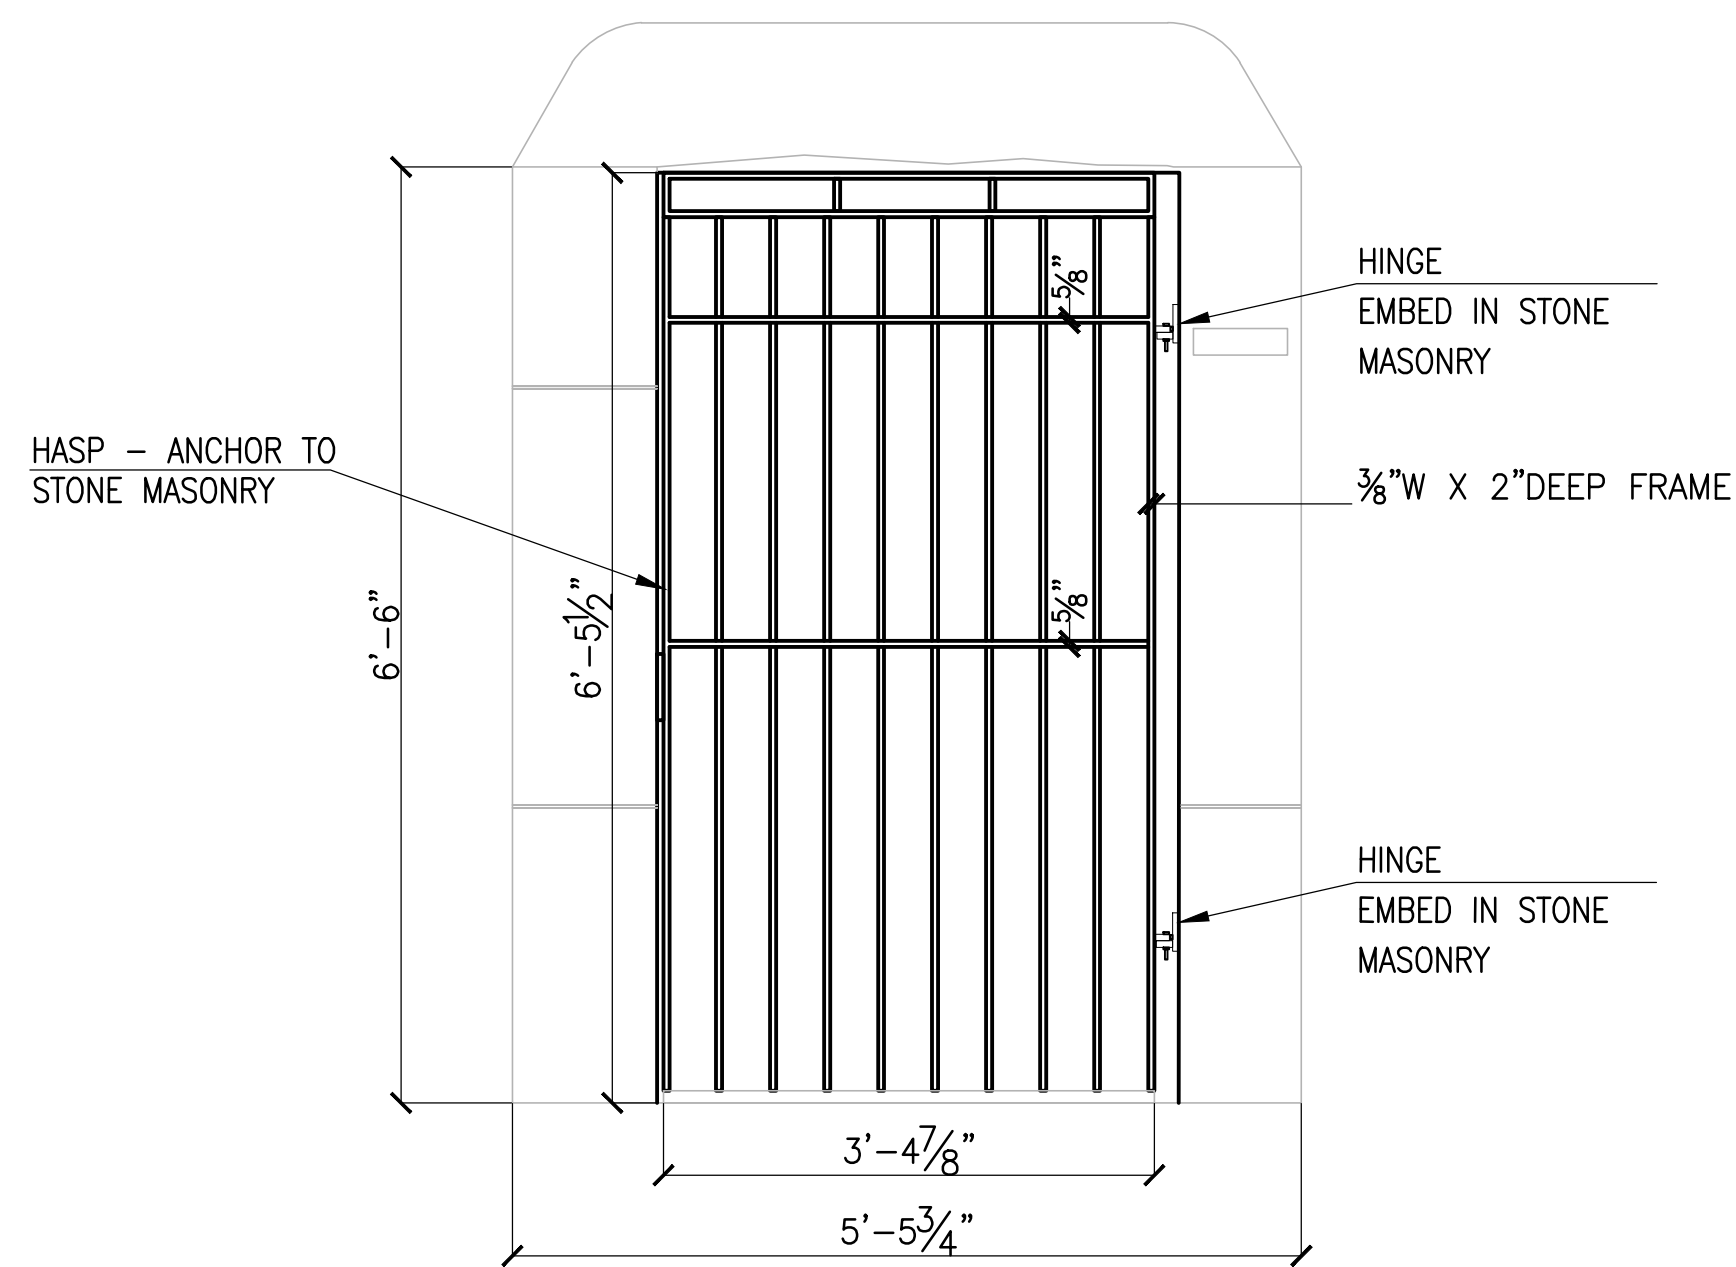


2 MAGAZINE A GATE RESTORATION

SCALE: 1/16"=1'-0"

RESTORATION NOTES

1. REMOVE GATE, STRIP PAINT, STRAIGHTEN BENT BARS, FABRICATE NEW HASP, HINGES, BRACKETS.
2. GALVANIZE AND PAINT GATE.
3. REMOVE BOLT SECURING GATE FROM GATE AND MASONRY.
4. PROVIDE LOCKED TEMPORARY CHAIN LINK GATE FOR DURATION OF TIME THAT STEEL GATE IS REMOVED.
5. CLEAN DEBRIS FROM STAIRS DOWN INTO MAGAZINE AND FROM FLOOR OF MAGAZINE.
6. CUT & REMOVE TREE AT MAGAZINE ENTRY.

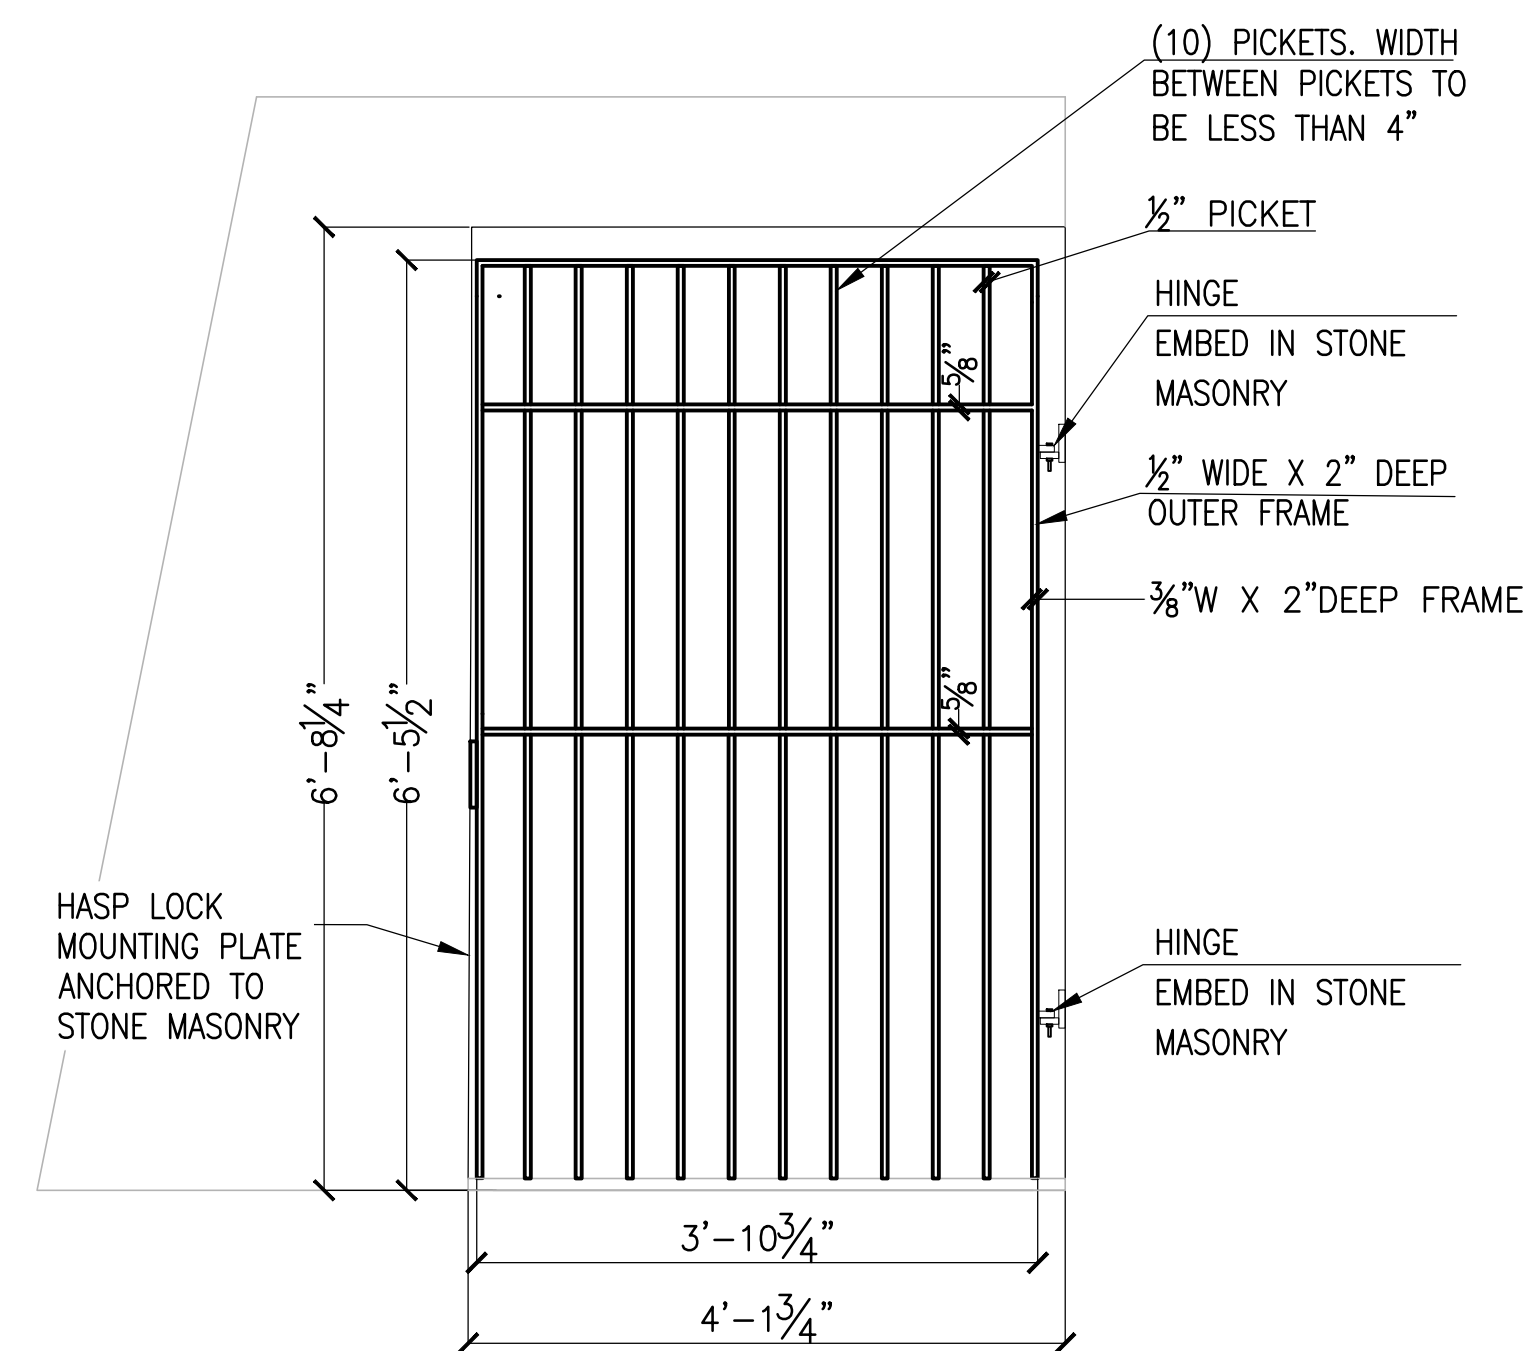


4 MAGAZINE C GATE REPLACEMENT

SCALE: 1/16"=1'-0"


RESTORATION NOTES

1. VERIFY ALL MEASUREMENTS IN FIELD.
2. REMOVE PLYWOOD, WOOD FRAMING, AND WIRE MESH.
4. PROVIDE LOCKED TEMPORARY CHAIN LINK GATE FOR DURATION OF TIME THAT STEEL GATE IS REMOVED.
5. FABRICATE STEEL GATE WITH FEATURES SHOWN.
6. GALVANIZE AND PAINT.

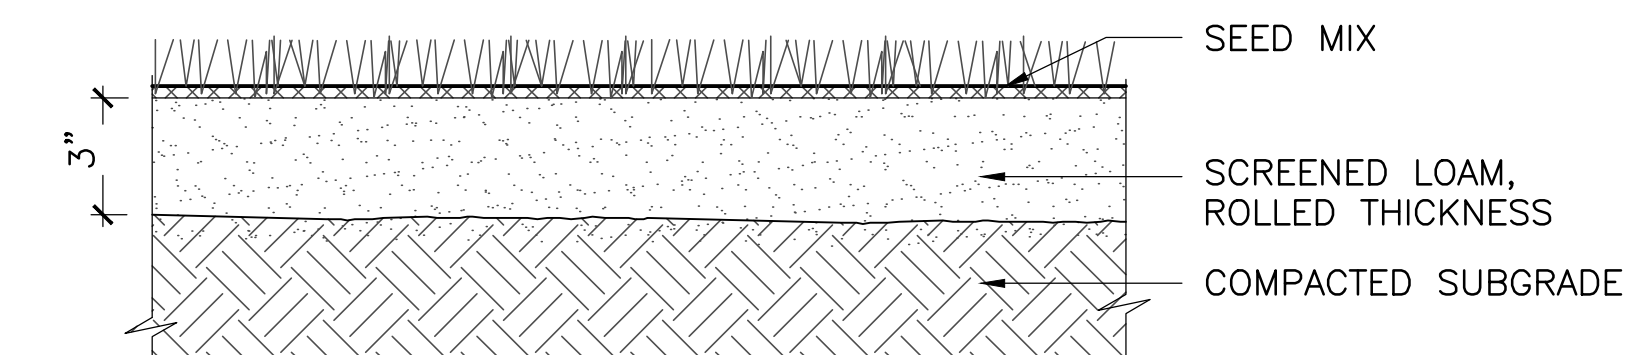

6 SEED MIX

SCALE: 1-1/2"=1'-0"

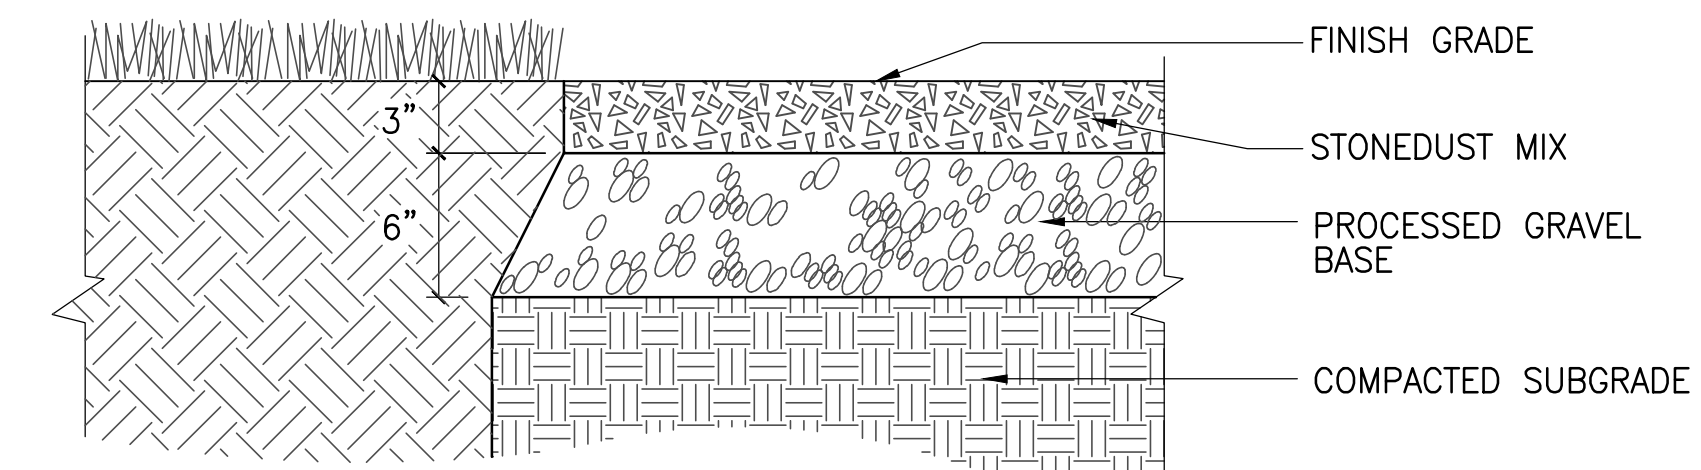


7 ADD ALTERNATE #1 - STONEDUST PAVEMENT

SCALE: 1-1/2"=1'-0"

**FORT PICKERING
SITE IMPROVEMENTS**

WINTER ISLAND
SALEM, MASSACHUSETTS


CITY OF SALEM

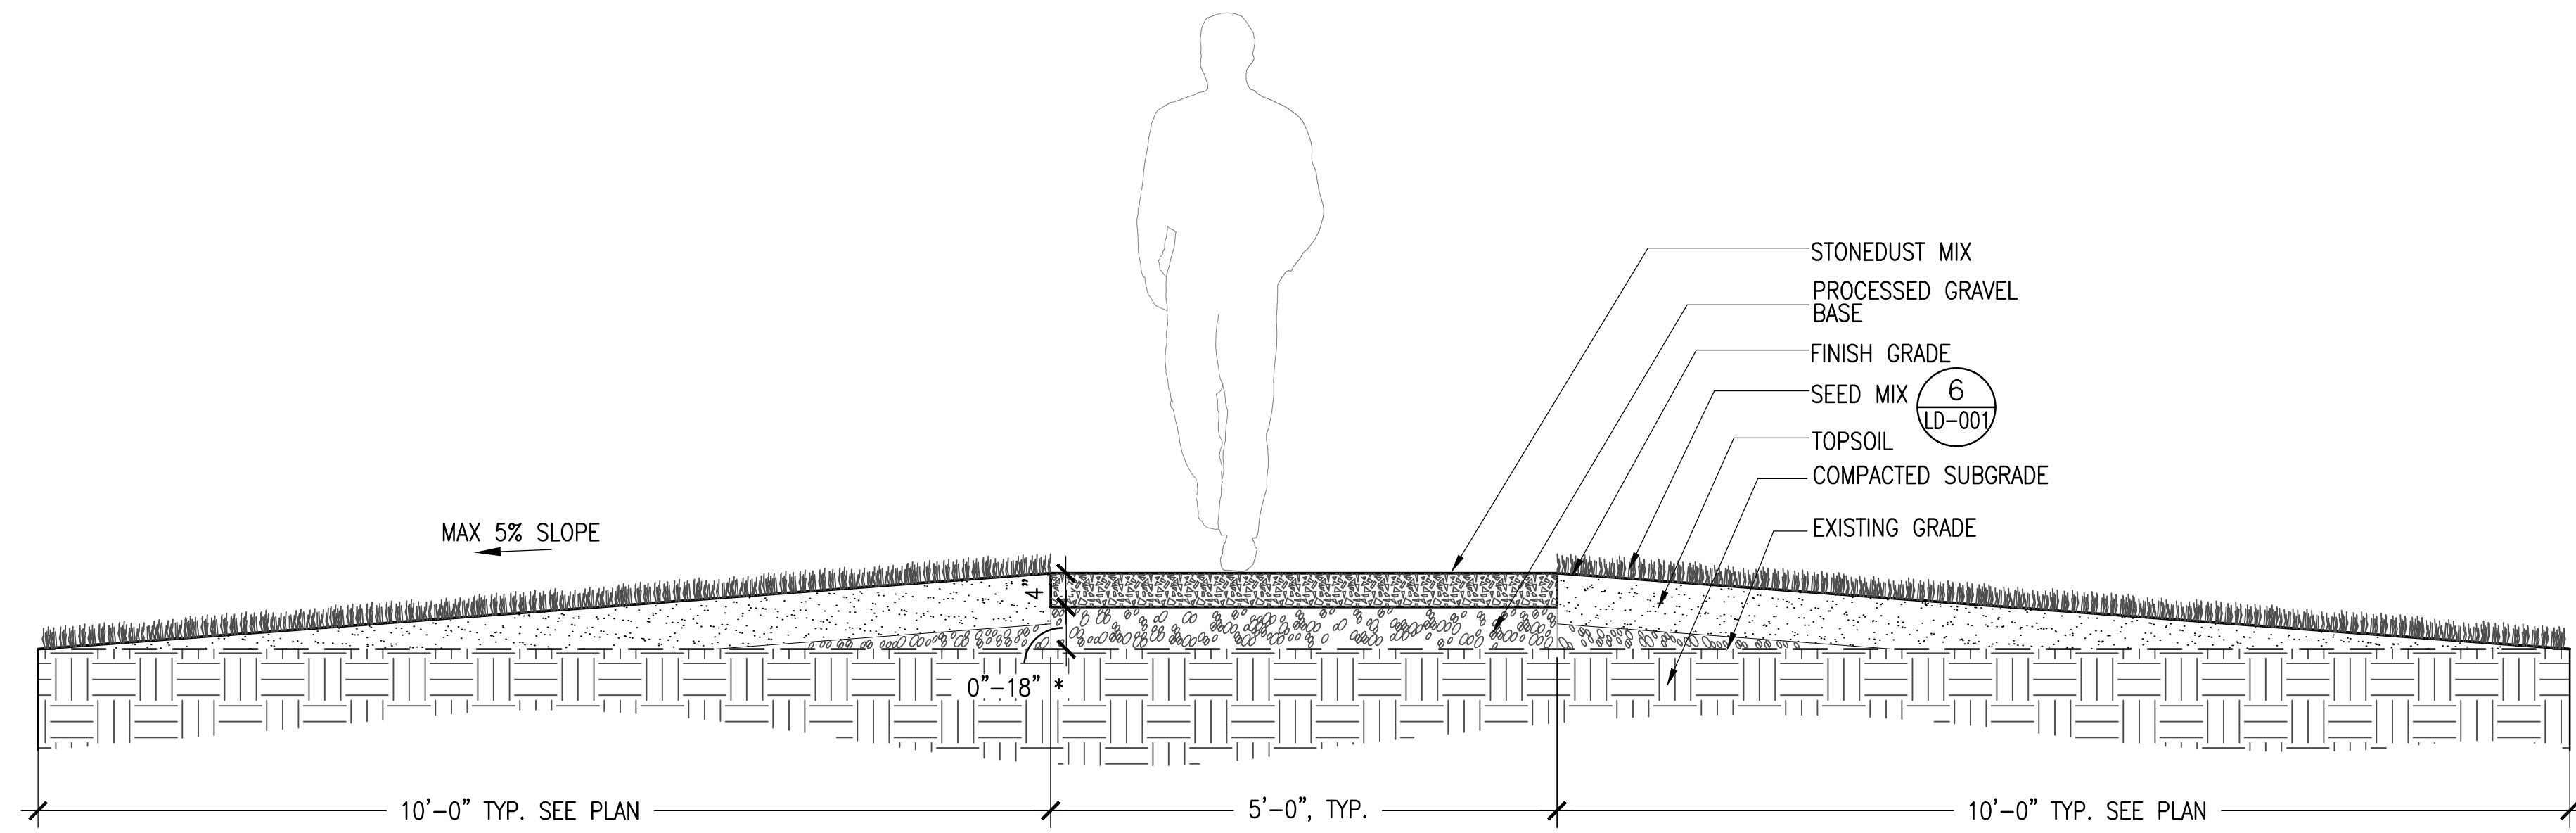

*AS THE PATH IS RAISED GREATER HEIGHTS ABOVE FINISHED GRADE, THE 10' WIDE TRANSITION OF TOPSOIL AND SEED WILL INCREASE. REFER TO PLAN FOR EXTENT.


1 ADD ALTERNATE #1 - PATH CROSS SECTION, TYPICAL

SCALE: 1/16"=1'-0"

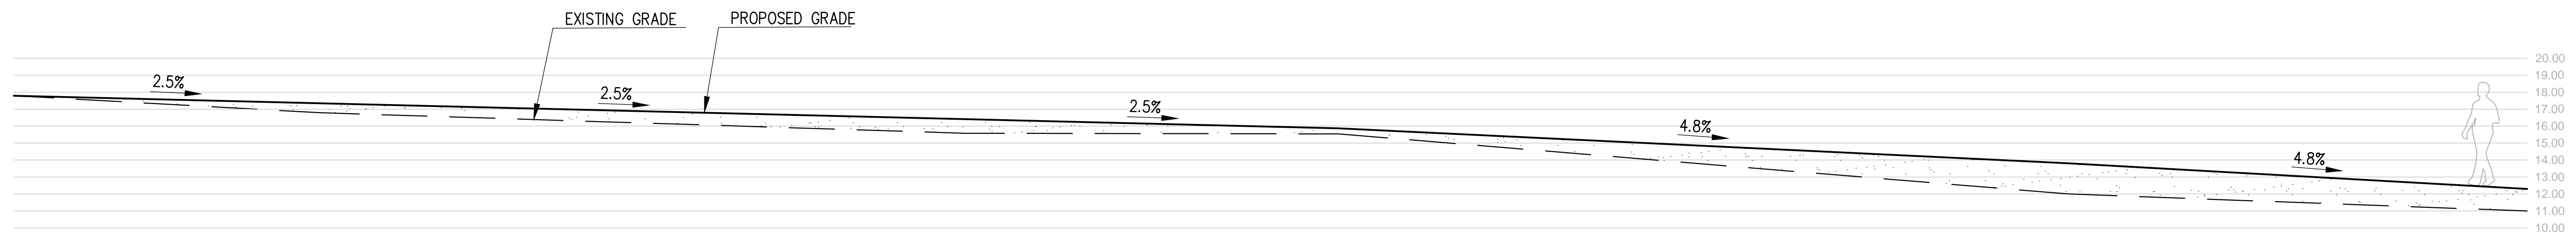

2 ADD ALTERNATE #1 - LONGITUDINAL SECTION

SCALE: 3/16"=1'-0"

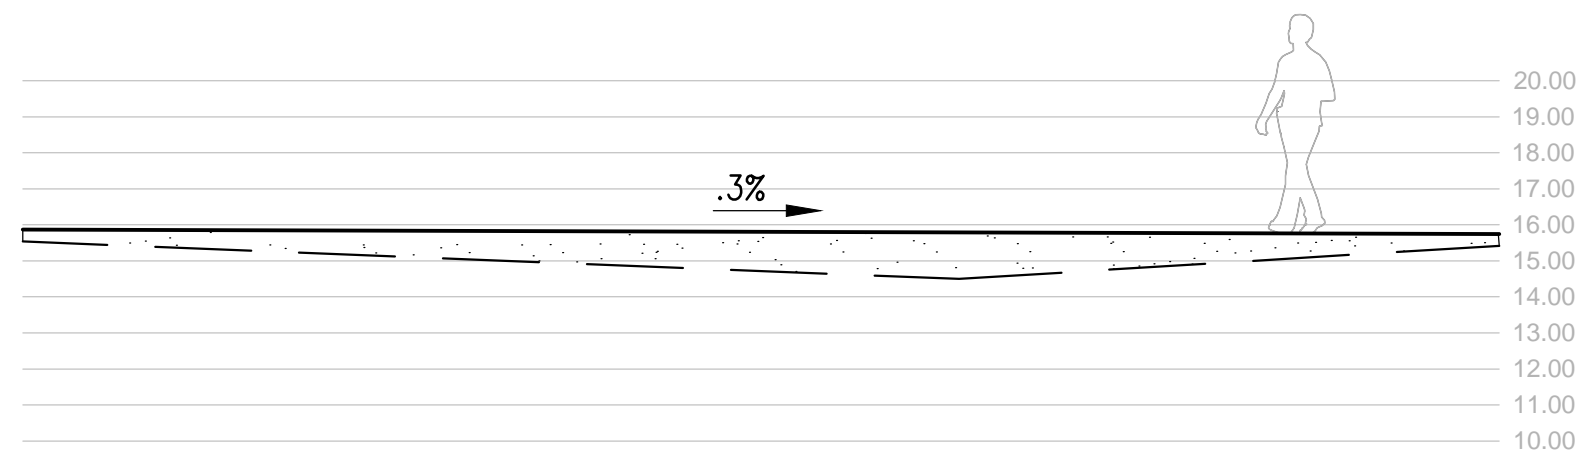


3 ADD ALTERNATE #1 - LONGITUDINAL SECTION - PATH TO MAGAZINE C

SCALE: 3/16"=1'-0"

NO.	REVISION	DATE

kzla
Kyle Zick Landscape Architecture, Inc.
36 Bromfield Street Suite 202 617 451-1018 Tel
Boston, MA 02108 www.kylezick.com

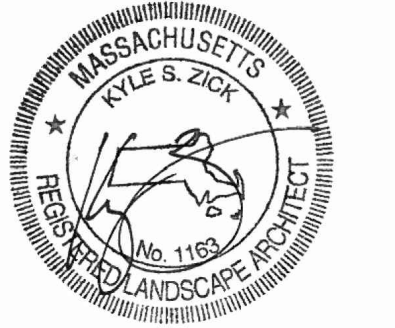

Job Number:
Project: FORT PICKERING
Drawn By: SLW Checked By: KZ
Date: SEPTEMBER 23, 2015
Scale:
Drawing Title:

GENERAL DETAILS

LD-002



NO.	REVISION	DATE

kzla
Kyle Zick Landscape Architecture, Inc.
36 Bronfield Street Suite 202 Boston, MA 02108 617 451-1018 Tel
www.kyzezick.com

Job Number:

Project: FORT PICKERING


Drawn By: SLW Checked By: KZ

Date: SEPTEMBER 23, 2015


Scale:

Drawing Title:

WALL & VAULT
REPAIRS

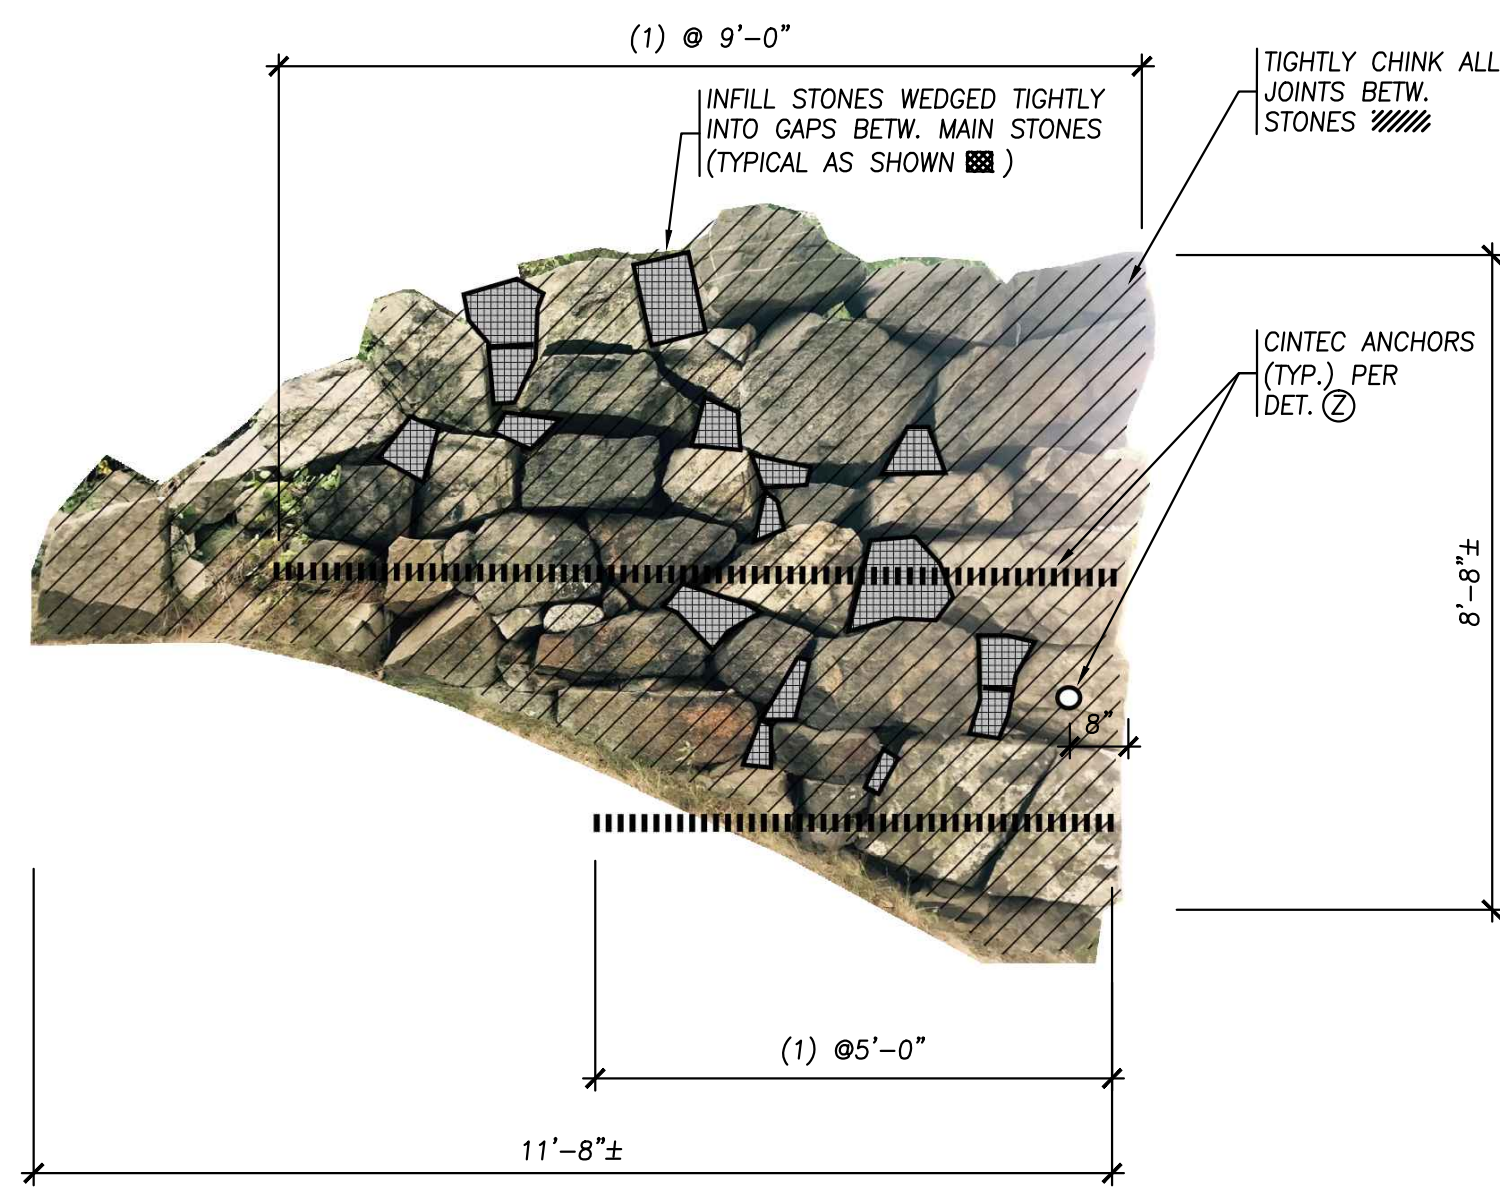


RIFLE GALLERY WEST
WALL REPAIR

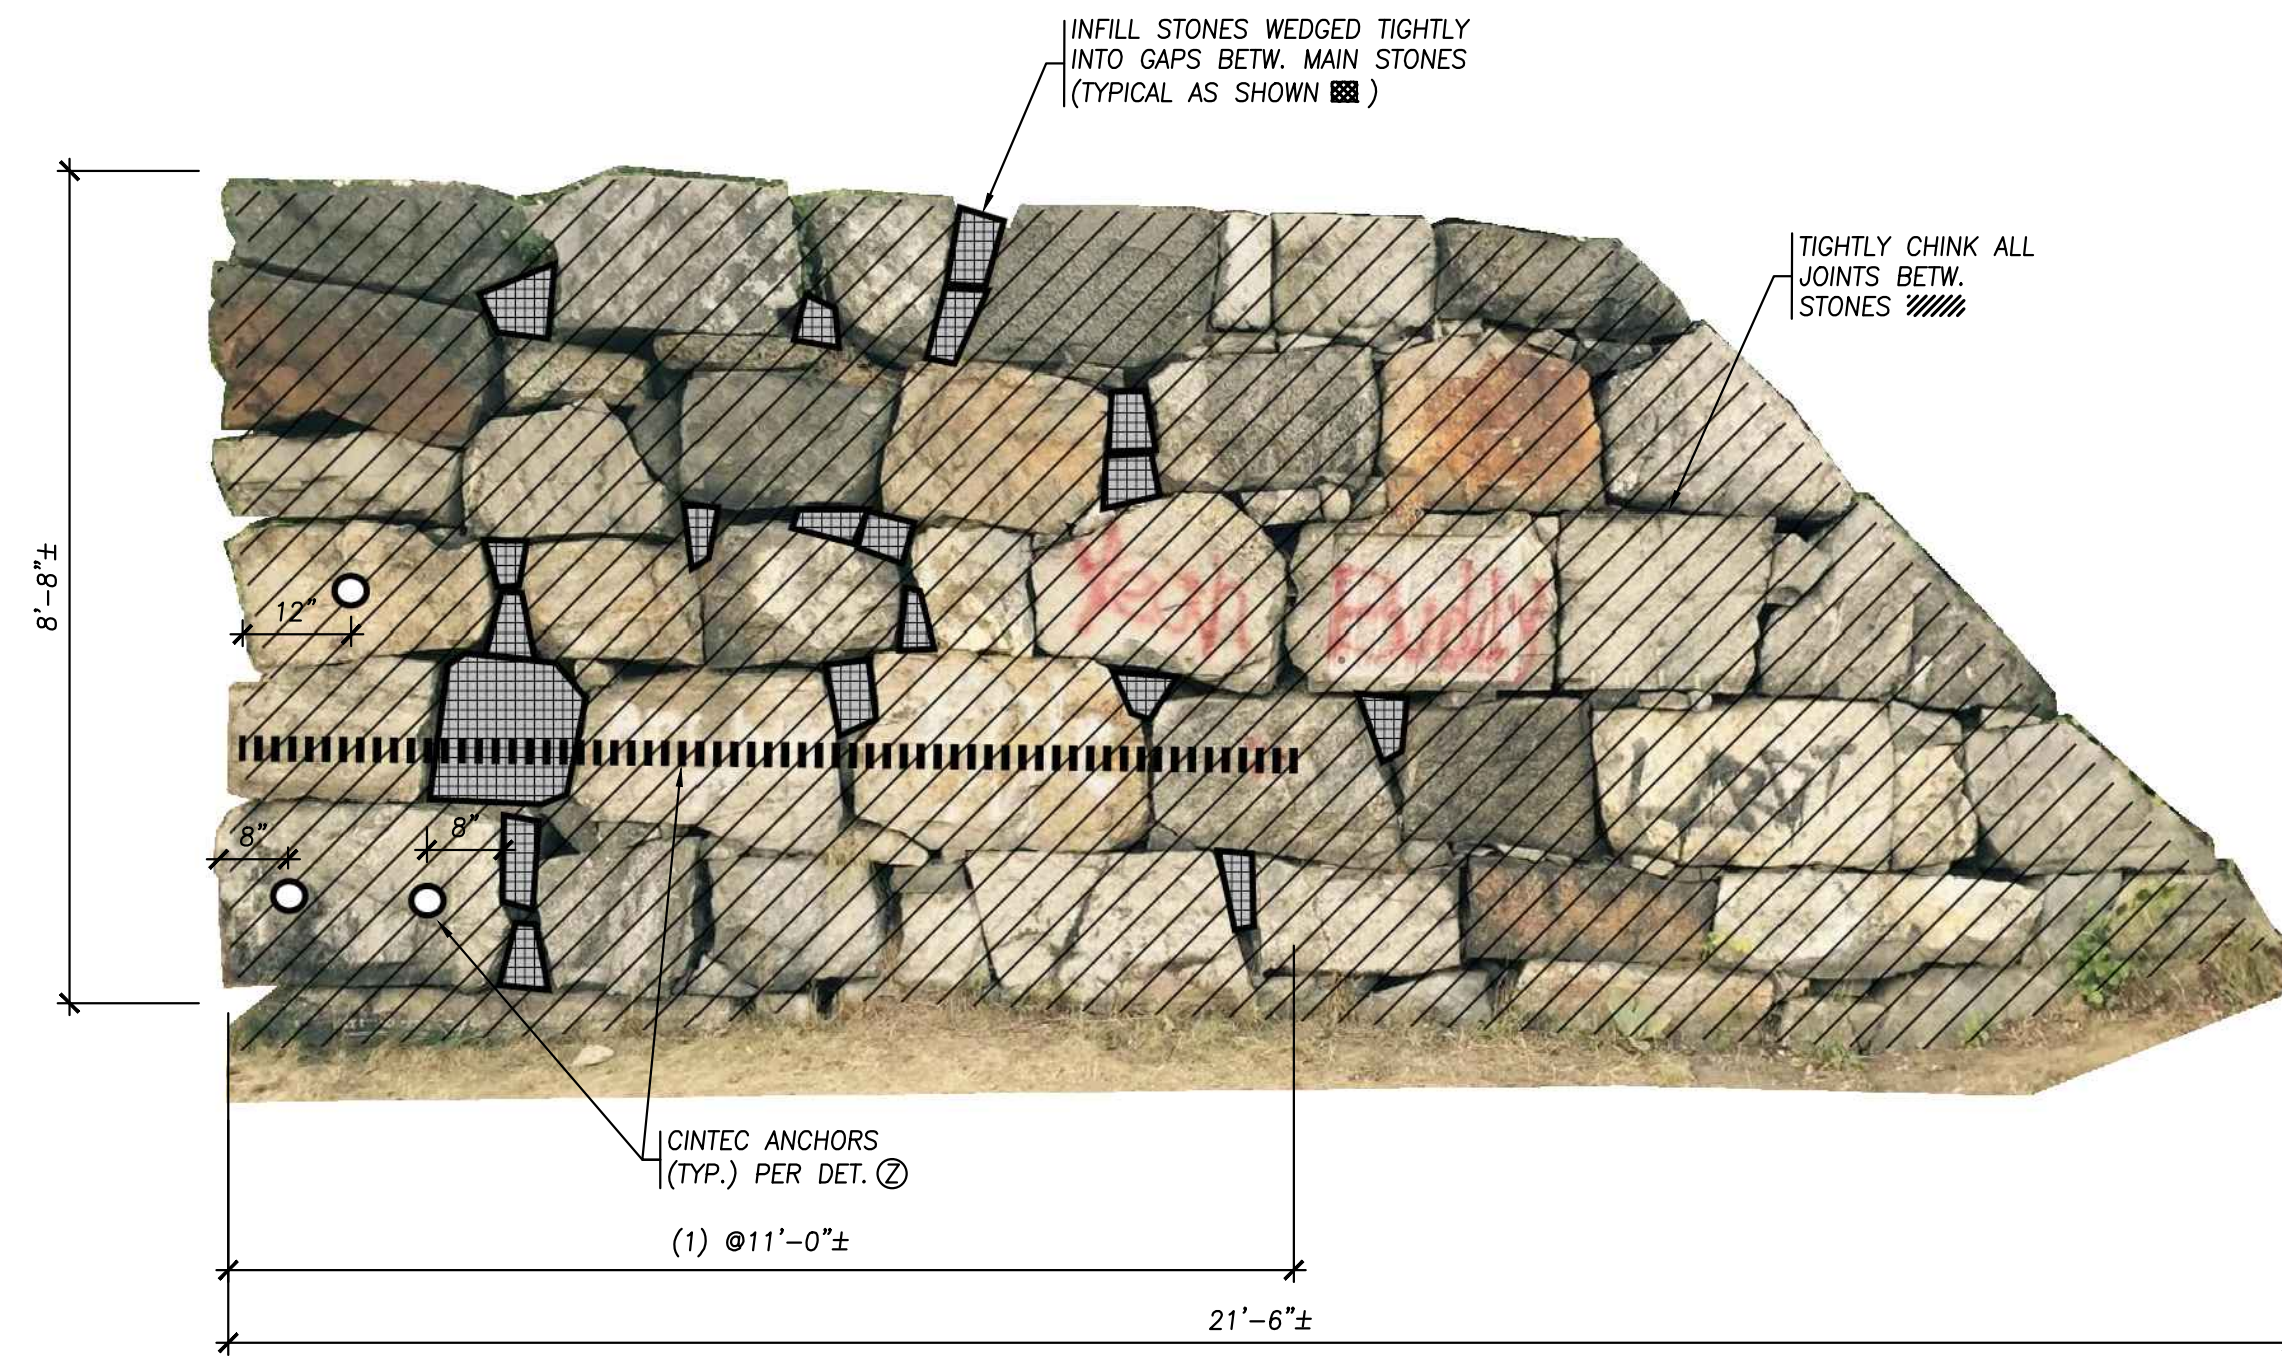



RIFLE GALLERY SOUTH
WALL REPAIR




MAGAZINE "C" ENTRANCE
REPAIR

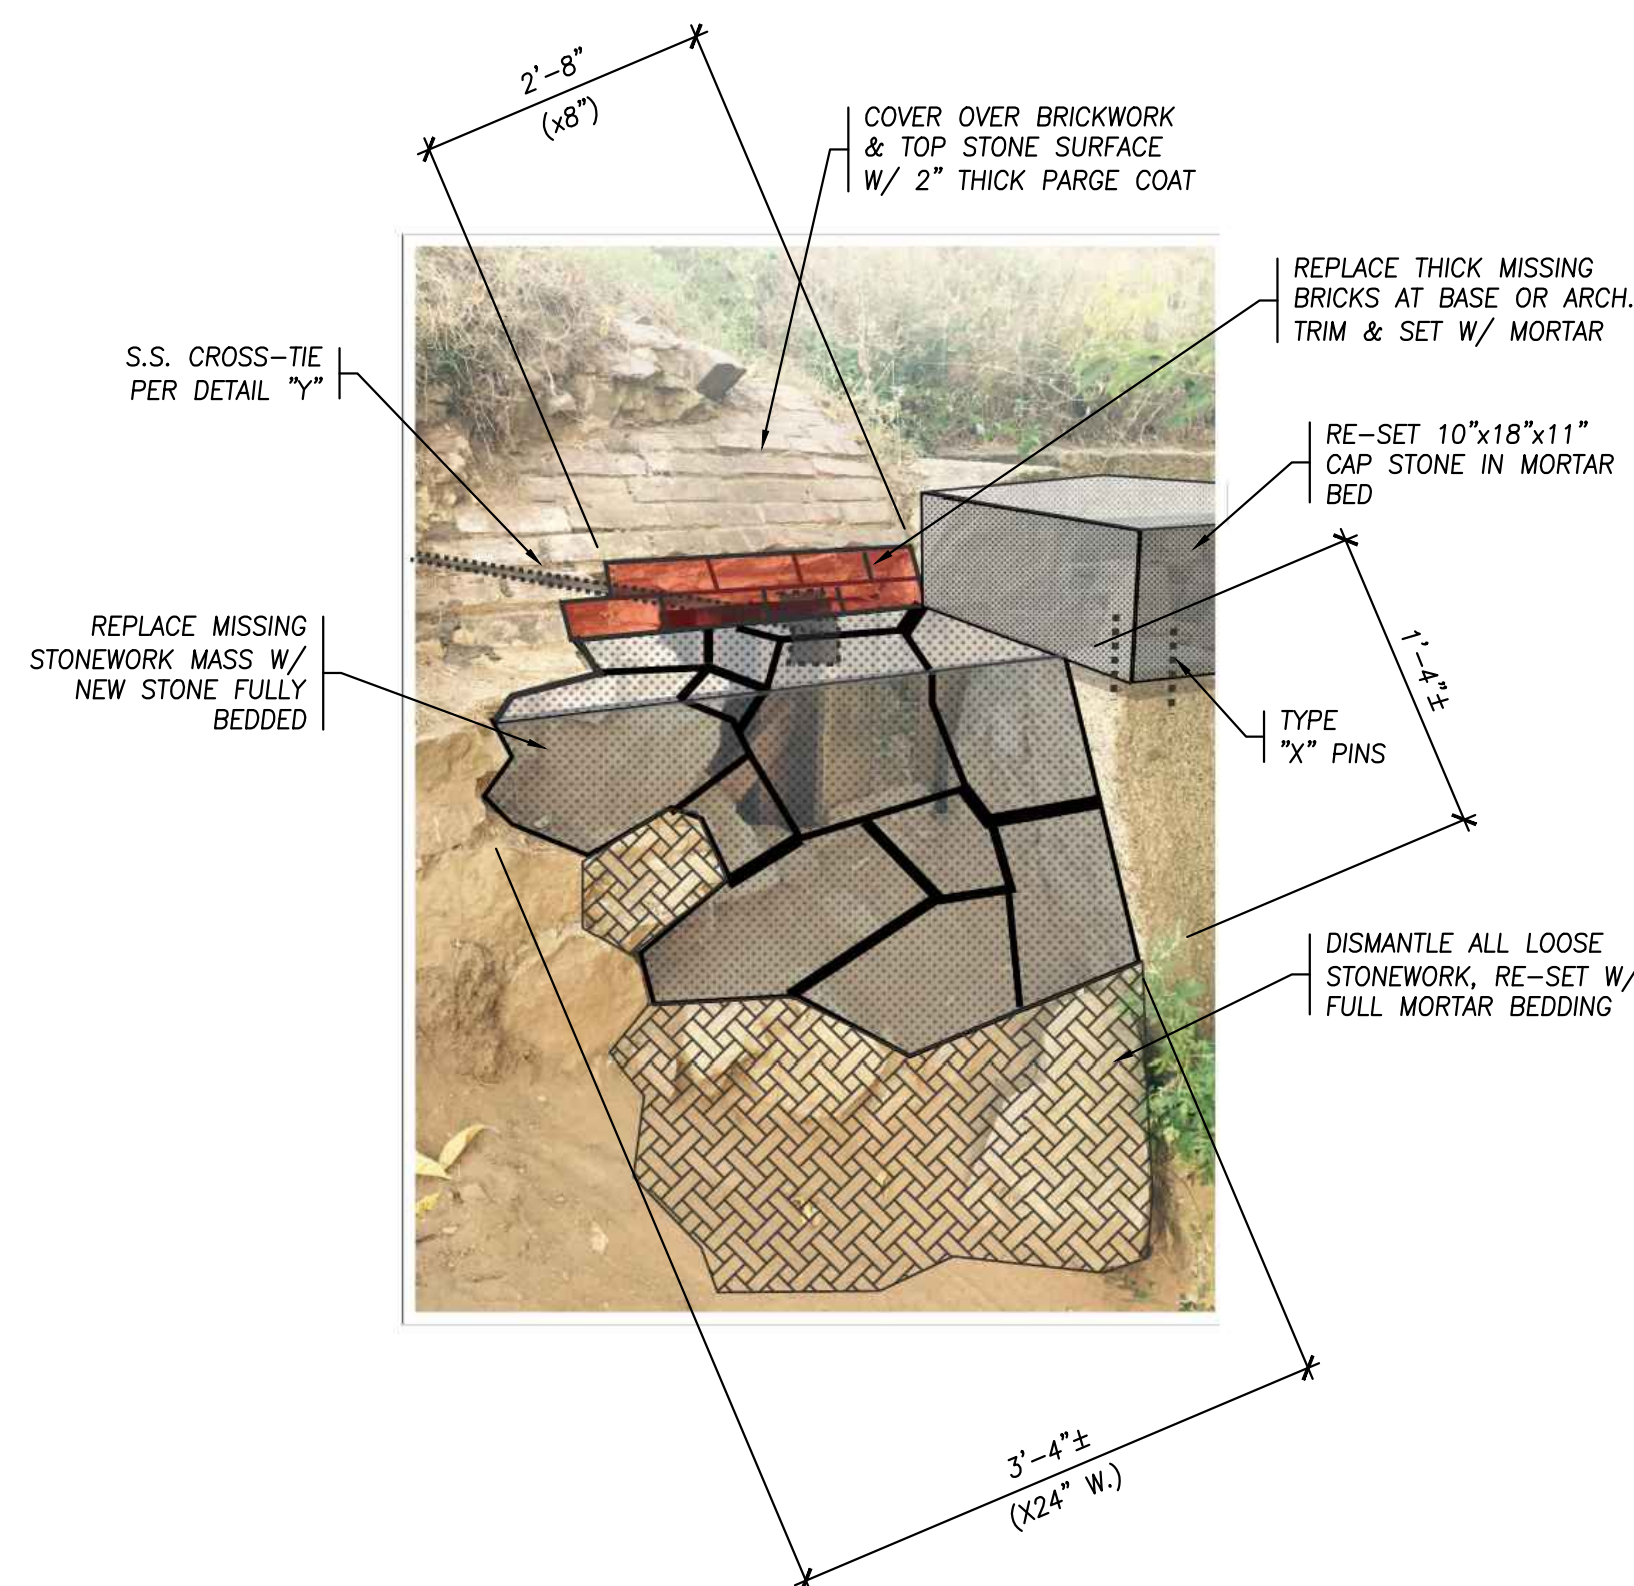

MAGAZINE "C" VAULT
REPAIR

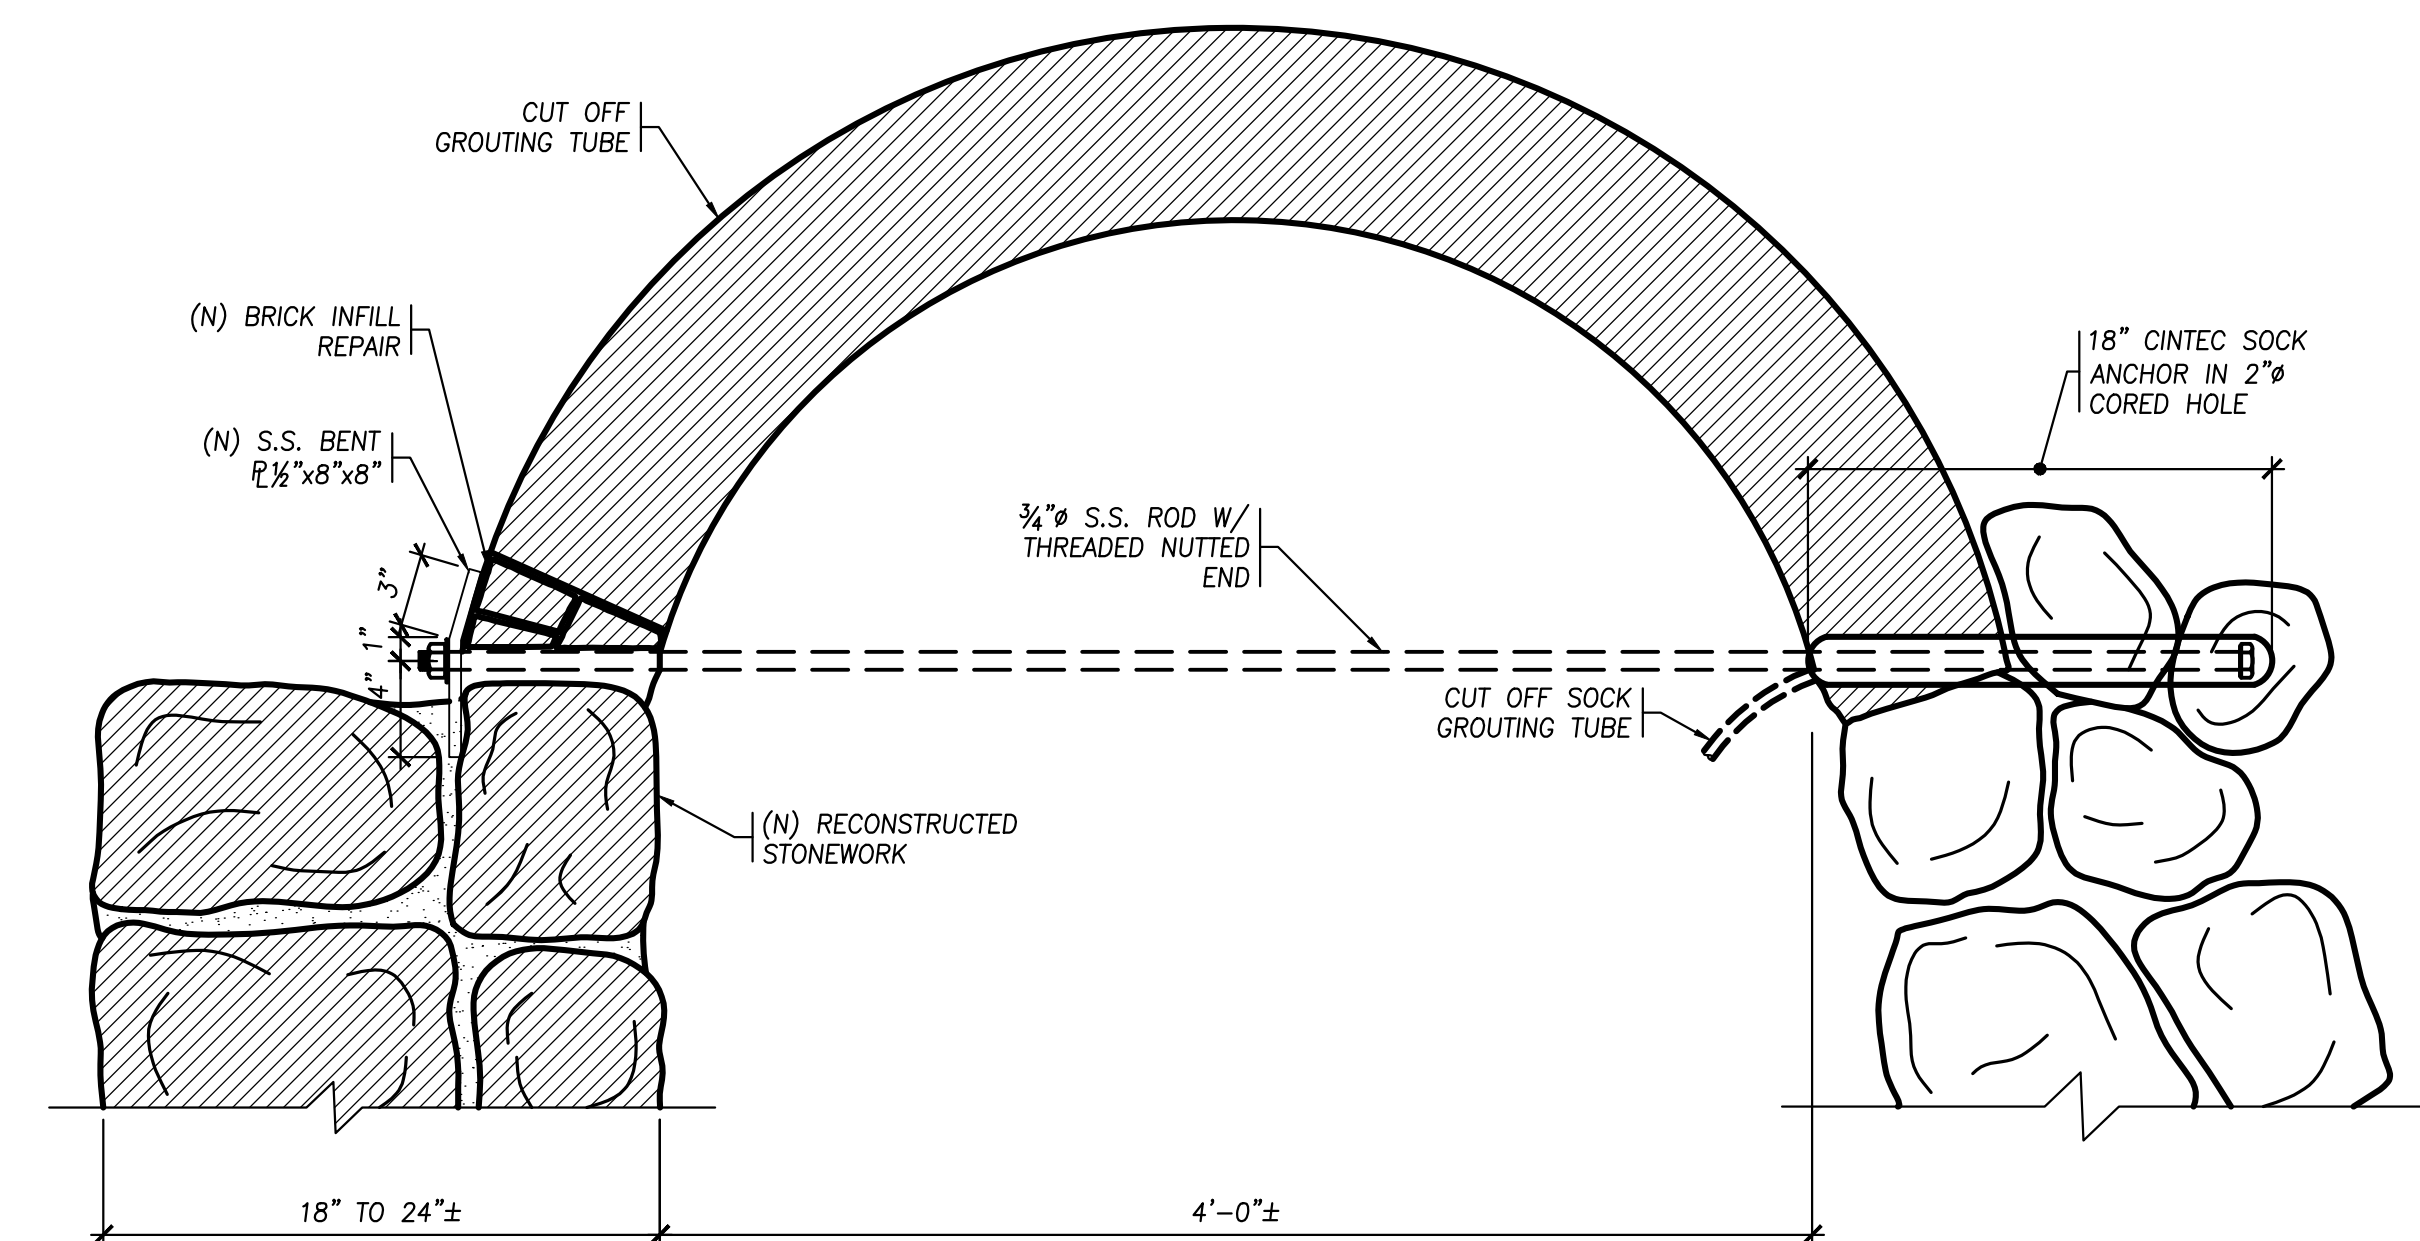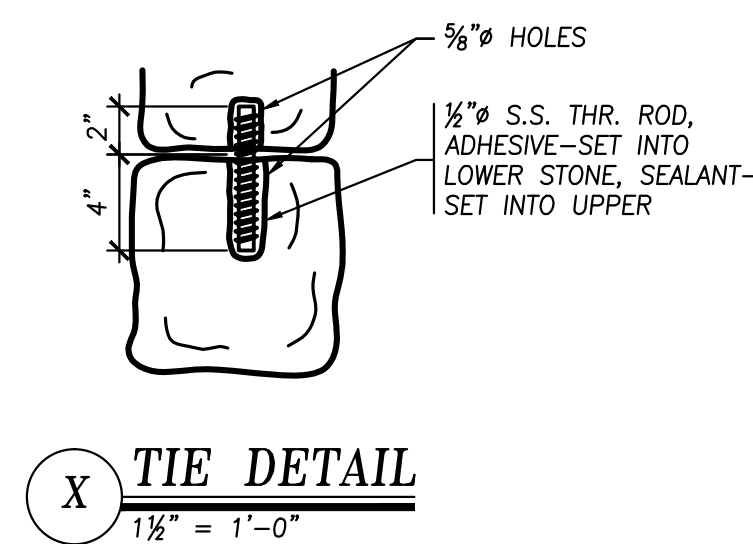

Y CROSS-TIE DETAIL
1 1/2" = 1'-0"

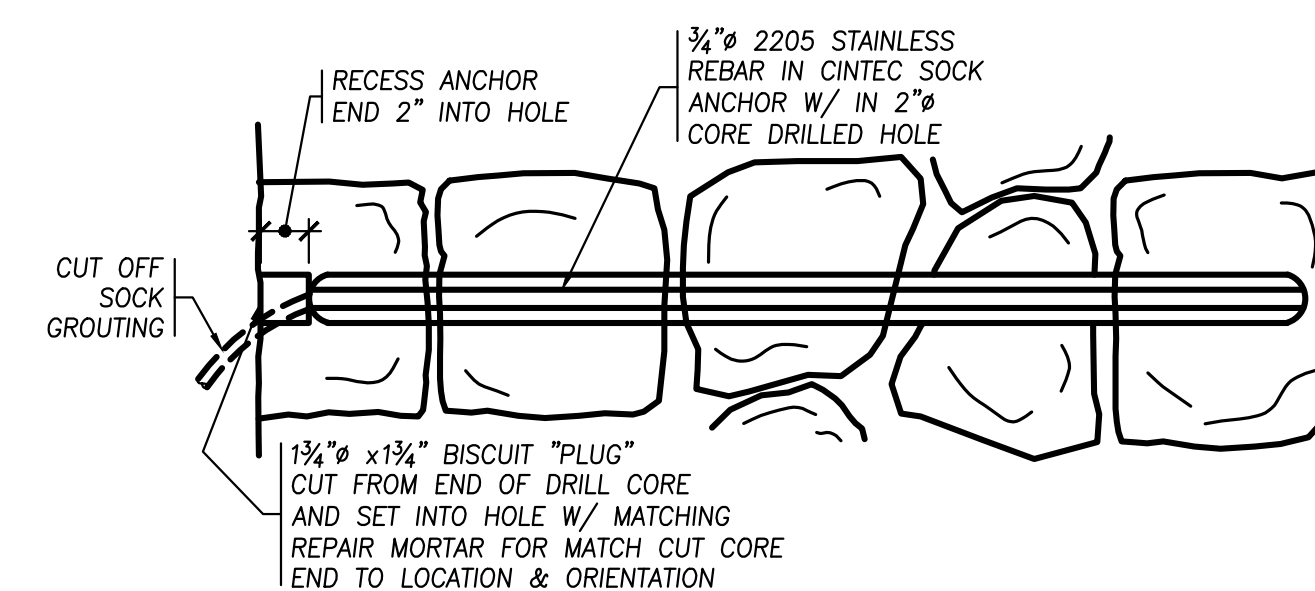

Z CINTEC WALL ANCHOR DETAIL
1 1/2" = 1'-0"