

SCALE: AS NOTED  
 DATE: 1-10-12  
 DRAWN: MEB  
 CHECKED: JMAC  
 PROJ. NO: 11-2139 E  
 FILE NAME: \ARCH\A.20  
 REV:  
 REV:

PROJECT TITLE:  
**MSBA  
 GREEN  
 REPAIRS**  
**SALTONSTALL  
 ELEMENTARY  
 SCHOOL**  
 211 LAFAYETTE STREET  
 SALEM, MA

DRAWING:  
**ROOF  
 PLAN**


WINDOWS AREAS

PARTIAL SOUTH ELEVATION  
BY KVA - DRAWING NOT TO SCALE  
OCTOBER 8, 2015

AHU-5 BEYOND

HOT DIPPED GALVANIZED  
STEEL DUNNAGE - SEE  
STRUCTURAL DRAWINGS

CHILLER  
UNIT BEYOND

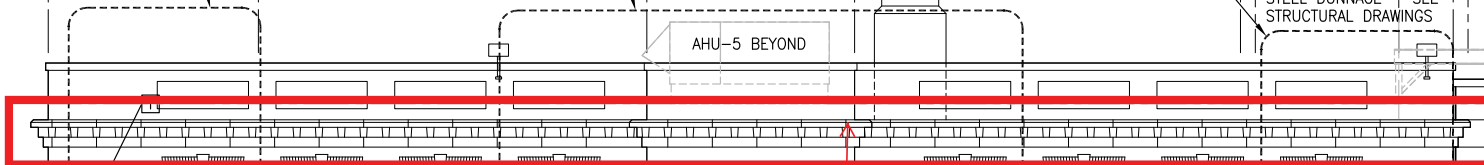

NEW REPLACEMENT LIGHT FIXTURE (2)

TYPICAL SECURITY CAMERA  
(S.C.) - SEE TECHNOLOGY  
DRAWINGS

WIRE WINDOW SCREENS (W.W.S.)  
OUTSIDE FACE MT.  
(TYP. OF 7)

EXIST. HANDRAIL  
PREPARE PRIME & PAINT  
EXIST. H.M. DR. & FRAME  
(SEE DOOR SCHED.)

NEW REPLACEMENT  
LIGHT FIXTURE

PREPARE, PRIME AND PAINT  
EXISTING HOLLOW METAL DOOR  
AND FRAME - SEE DOOR SCHEDULE

BRICK INFILL CONST. IN ITS ENTIRETY,  
ACCOMMODATE NEW REPLACEMENT WINDOW ASSEMBLY

**ADD ALTERNATE #1:  
REMOVE EXISTING MORTAR FROM CAST STONE AND  
SEAL WITH PRODUCT COMPATIBLE WITH APPLICATION.  
REFER TO ROOF PLAN FOR APPRX LINEAR FEET OF  
WORK. CONTRACTOR TO FIELD VERIFY ACTUAL LINEAR  
FEET. TYPICAL.**


REMOVE LOOSE, POORLY BONDED SURFACE  
COATING PATCH / REPAIR AREAS & APPLY  
NEW ELASTOMERIC COATING TO ALL PARGED  
SURFACES

PROVIDE TEMP WEATHER PROOF  
PROTECTION OF EXIST. OPENING

GRATE ONLY, SURFACE MT. (TYP. OF 4)

1915 BUILDING


1995 BUILDING ADDITION

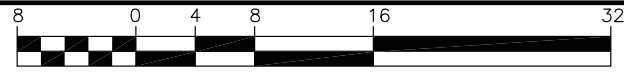

**3** SOUTH ELEVATION  
SCALE: 1/8" = 1'-0"

PARTIAL WEST ELEVATION  
BY KVA - DRAWING NOT TO SCALE  
OCTOBER 8, 2015

ADD ALTERNATE #1:  
REMOVE EXISTING MORTAR FROM  
CAST STONE AND SEAL USING  
PRODUCT THAT IS COMPATIBLE  
WITH TEH APPLICATION. REFER TO  
ROOF PLAN FOR APPROX LINEAR  
FEET OF WORK. CONTRACTOR TO  
VERIFY ACTUAL LINEAR FEET IN  
FIELD. TYPICAL.

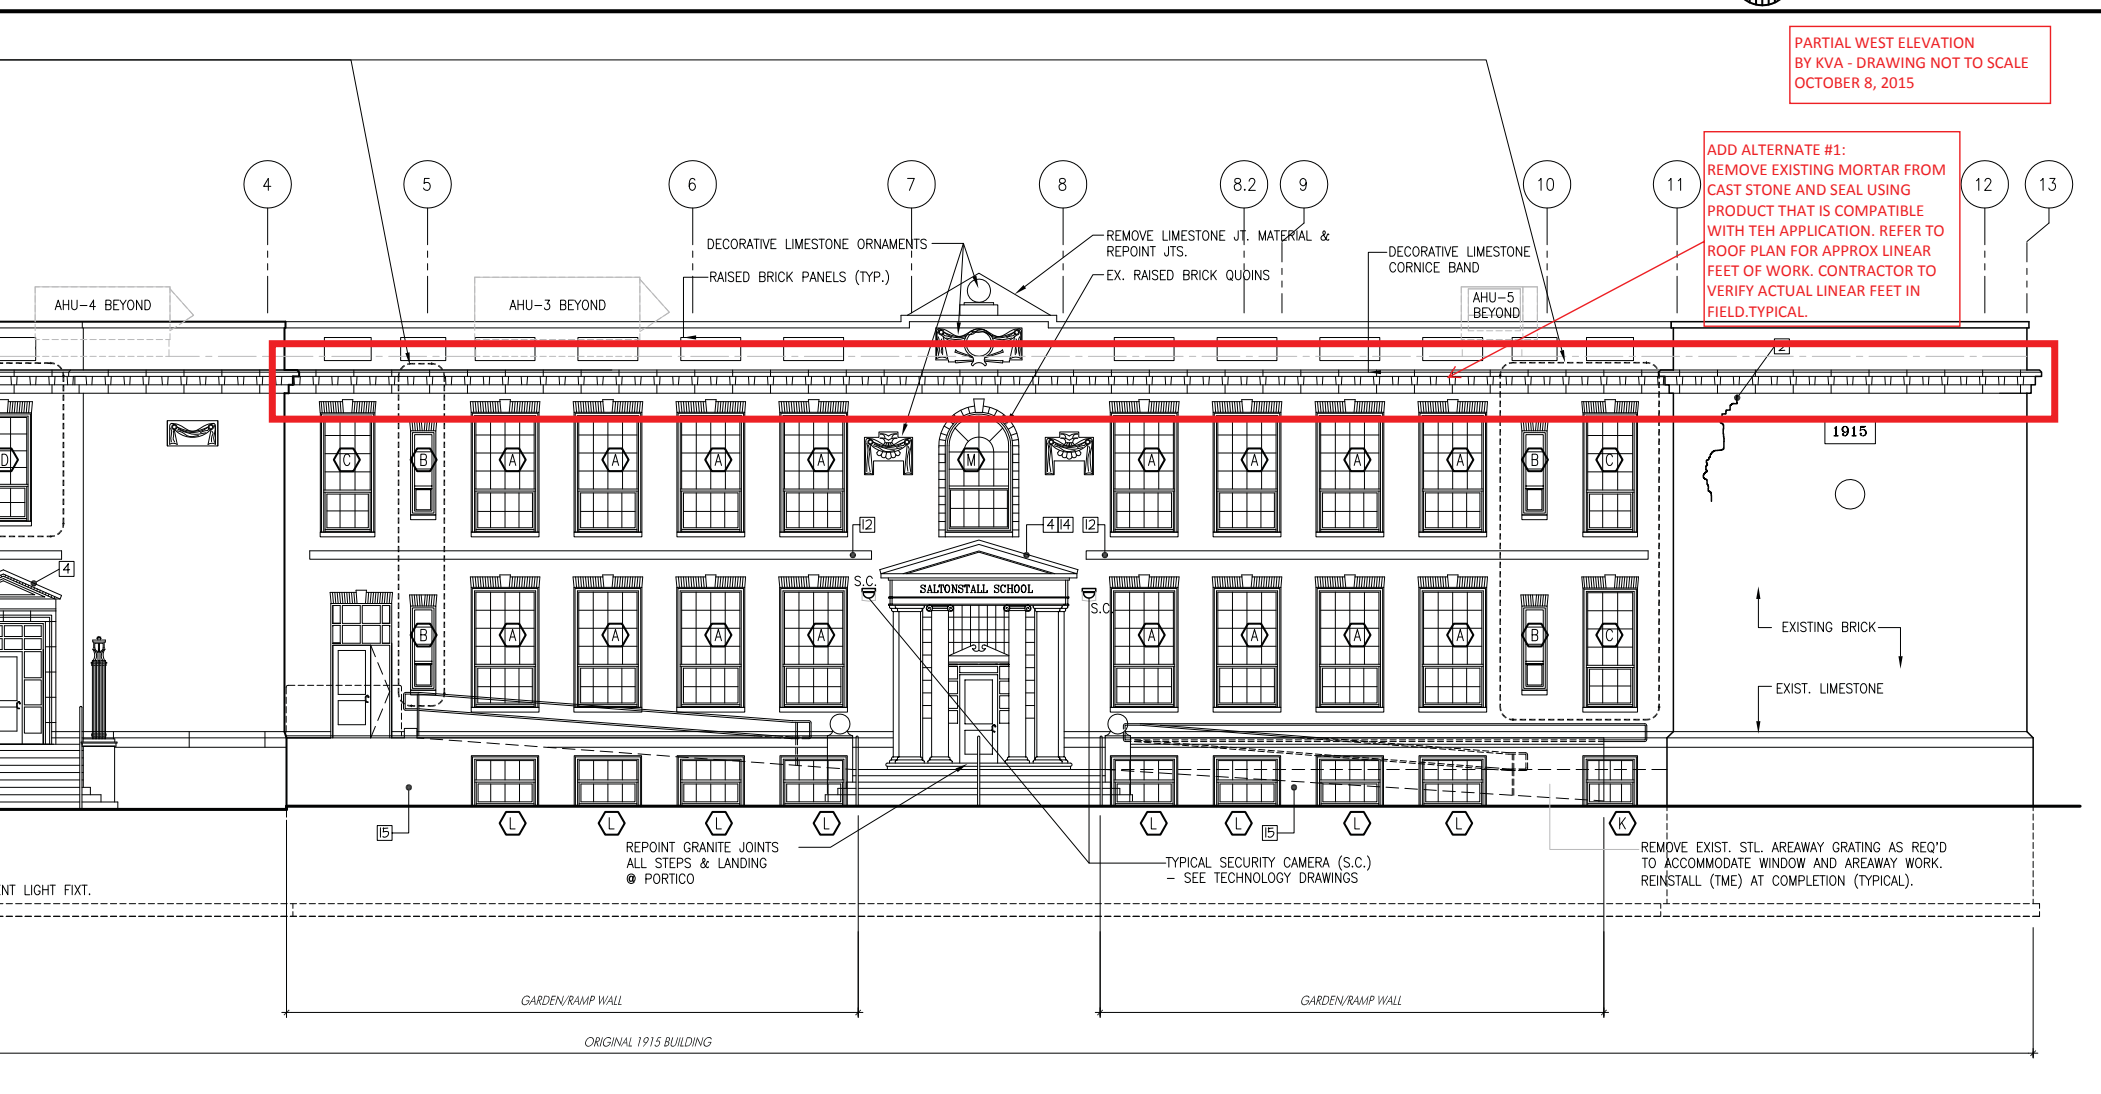

1 WEST ELEVATION  
SCALE: 1/8" = 1'-0"