

DOCUMENT 000110  
TABLE OF CONTENTS

DIVISION 00 - PROCUREMENT AND CONTRACTING REQUIREMENTS

See City Documents

DIVISION 01 - GENERAL REQUIREMENTS

Section 009101	Addendum 1
Section 011000	Summary
Section 012200	Unit Prices
Section 012300	Alternates
Section 012600	Contract Modification Procedures
Section 012900	Payment Procedures
Section 013100	Project Management and Coordination
Section 013300	Submittal Procedures
Section 013310	Transmittal
Section 013320	List of Subcontractors
Section 007319	Health and Safety Requirements
Section 014000	Quality Requirements
Section 014339	Mock-Ups
Section 015000	Temporary Facilities and Controls
Section 015500	Vehicular Access and Parking
Section 015526	Traffic Control
Section 015690	Tree and Plant Protection
Section 016000	Product Requirements
Section 016010	Substitution Request
Section 017300	Execution Requirements
Section 017310	Request for Interpretation
Section 017329	Cutting and Patching
Section 017700	Closeout Procedures
Section 018900	Site Construction Performance Requirements

DIVISION 02 - EXISTING CONDITIONS

Section 024113	Selective Site Demolition and Removals
----------------	--

DIVISION 03 - CONCRETE

Section 033000            Cast-In-Place Concrete

DIVISION 04 - MASONRY

Not Used

DIVISION 05 - METALS

Section 055000            Metal Fabrications

DIVISION 06 - WOOD AND PLASTICS

Section 061053            Exterior Rough Carpentry

DIVISION 07 - THERMAL AND MOISTURE PROTECTION

Section 079200            Exterior Sealants

DIVISION 08

Not Used

DIVISION 09 - FINISHES

Section 099113            Exterior Painting

DIVISION 10 - SPECIALTIES

Section 101430            Exterior Signage

DIVISION 11

Not Used

DIVISION 12 - FURNISHINGS

Section 129300            Site Furnishings

DIVISIONS 13 thru 25

Not Used

DIVISION 26 - ELECTRICAL

Section 265200            Exterior Lighting

DIVISIONS 27 thru 30

Not Used

DIVISION 31 - EARTHWORK

Section 311300	Selective Tree Removal and Trimming
Section 312300	Site Excavating, Backfilling and Compacting
Section 312500	Erosion and Sediment Control

DIVISION 32 - EXTERIOR IMPROVEMENTS

Section 321313	Portland Cement Concrete Pavement
Section 328000	Irrigation System
Section 329119	Landscape Grading
Section 329200	Lawns and Grasses
Section 329300	Trees, Plants, and Ground Covers

DIVISIONS 33 thru 50

Not Used

APPENDICES- SUBSURFACE INVESTIGATIONS- Permanent Solution with Condition Statement

Appendix 0	Limited Subsurface Investigation- Letter
Appendix A	Figures 1-3
Appendix B	Test Boring Logs
Appendix C	Data Summary Tables and Laboratory Report

END OF TABLE OF CONTENTS

DOCUMENT 009101

ADDENDUM NO. 1

DATE: June 26, 2017  
TO: PROSPECTIVE BIDDERS  
FROM: MICHELLE CROWLEY LANDSCAPE ARCHITECTURE LLC  
281 SUMMER STREET FLOOR 6  
BOSTON, MA 02210

ADDENDUM NO. 1

This addendum modifies, amends and supplements designated parts of the Bid Documents, dated June 14, 2017, for the subject project, and is hereby made a part thereof by reference and shall be as binding as though inserted in its entirety in the locations designated herein. Where any original item called for in the Project Manual or indicated on the Drawings is supplemented hereby, the supplemental requirements shall be considered as added thereto. Where any original item is amended, voided, or superseded hereby, the other provisions of such items not specifically amended, voided, or superseded shall remain in effect.

No claim for additional compensation because of lack of knowledge of the contents of this Addendum will be considered. Except as the Bid Documents are modified by this and other numbered Addenda, no representation by the Landscape Architect or others may be taken as modifying the Contract documents for the purpose of bidding.

The number of this and all other Addenda shall be acknowledged on the Proposal.

This Addendum, Number 1 consists of:

PROJECT MANUAL

Please make the following revisions to the project manual as indicated, sections being revised are not being reissued. New sections are attached.

1. This addendum one changes the original bid deadline of 2:00 PM, Wednesday, June 28, 2017 to **10:00 AM, Friday, June 30, 2017** at the Office of the City Purchasing Agent, Salem City Hall, 93 Washington Street, 2nd floor, Salem, Massachusetts 01970.
2. Delete SECTION 000110 TABLE OF CONTENTS dated June 14, 2017, Insert SECTION 000110 TABLE OF CONTENTS dated July 26, 2017.
3. In SECTION 015000 TEMPORARY FACILITIES AND CONCTROLS, 2.04 SECURITY AND PROTECTION FACILITIES, D, Temporary Site Enclosure Fence, add, '2. Enclosure Fencing to be constructed to allow for continued use of bus shelter and crosswalks nearest bus stop throughout the project. The remaining sidewalks on the perimeter of the park do not need to remain open for use. Exact location of the enclosure fencing to be proposed by Contractor and reviewed by City Traffic Engineer prior to installation.'
4. In SECTION 015500 VEHICULAR ACCESS AND PARKING, PART ONE GENERAL, add, '1.05 OFF-SITE ROADS AND PARKING, A. Contractor to note that parking on Washington Street adjacent to the park is non-metered, first-come-first-served, parking. Contractor may use this parking as available. B. Contractor to make every effort to store

equipment within the site for the duration of the project. If special circumstances arise, The City Traffic Engineer will review requests for blocking off a limited number of parking spaces on Washington Street adjacent to the park, for a limited time.'


5. In SECTION 328000 IRRIGATION SYSTEM, 1.01 DESCRIPTION OF WORK, A, Substitute, '3. Contractor to provide a lockable cabinet to house irrigation controls and backflow preventer, as required. Contractor to propose location for the cabinet, location to be approved by the Owner. Potential locations for cabinet include but are not limited to a new free-standing cabinet, an underground vault, or mounted within or to the outside of existing utility boxes, as possible.'

#### DRAWINGS

Please make the following revisions to drawings, as indicated, revised drawings are not being reissued. New drawings are attached in SK format.

6. On drawing L4.0 PLANTING PLAN, PLANTING LEGEND, replace 'PL-LN Sod Lawn' with 'PL-LN Hydroseeded Lawn'. Contractor to provide price for hydroseeding lawn in all areas indicated on the drawings as part of the base bid. Add Alternate #2, Contractor to provide a price for sod lawn on the interior of the park only, lawn area located on the berm between the sidewalk and street to be seeded.
7. On drawing L4.0 PLANTING PLAN, PLANTING REFERENCE NOTES, replace #1 with- 'Provide sprinkler heads for all lawn and new trees on interior of park. Lawn and trees located on the berm between the sidewalk and street to have no permanent irrigation.'
8. Insert SK-1 Hydroseed Lawn Detail as part of the bid documents.

END OF SECTION

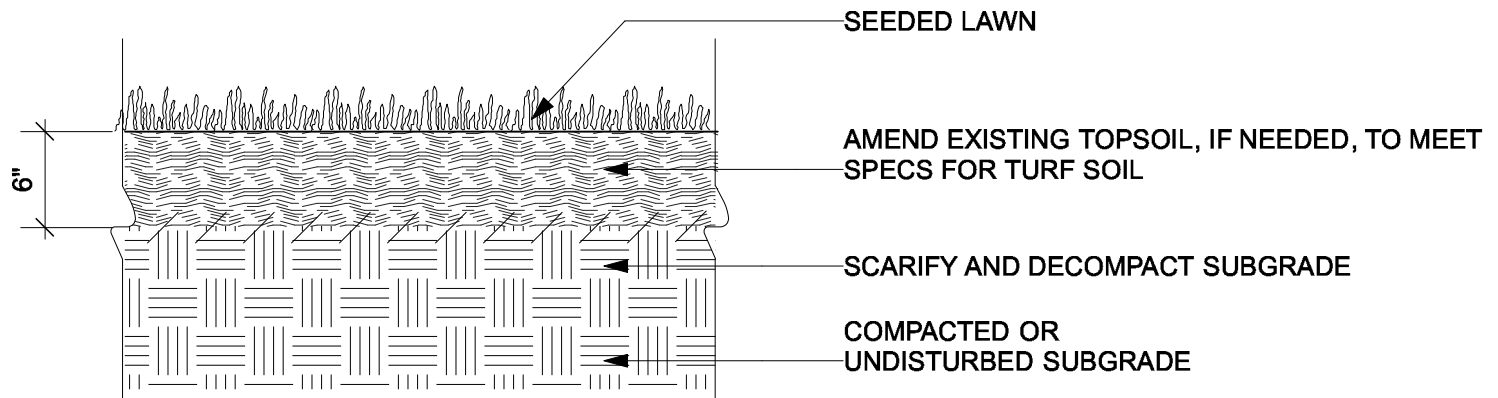

Michelle Crowley Landscape Architecture, LLC  
 281 Summer St  
 Boston, MA 02210  
 617.338.8400  
 www.michellecrowley-la.com



Project: Lafayette Park  
 Date: July 26, 2017

Title: Hydroseed Detail  
 Scale:  
 Scale: 1" = 1'-0"

**SK-01**